

BEDFORD - TRADITIONAL

DRAWING INFO:

INDEX OF DRAWINGS	
S1	COVER SHEET
S2	EXTERIOR ELEVATIONS
S3	FOUNDATION PLAN
S4	FOUNDATION PLAN OPTIONS
S5	FIRST FLOOR PLAN
S6	FIRST FLOOR PLAN OPTIONS

SQFT INFO:	
BASEMENT	1,291 sqft
FIRST FLOOR	2,510 sqft
TOTAL LIVING	2,510 sqft
GARAGE	756 sqft

PRELIMINARY
NOT FOR CONSTRUCTION




RIGHT ELEVATION



REAR ELEVATION




LEFT ELEVATION

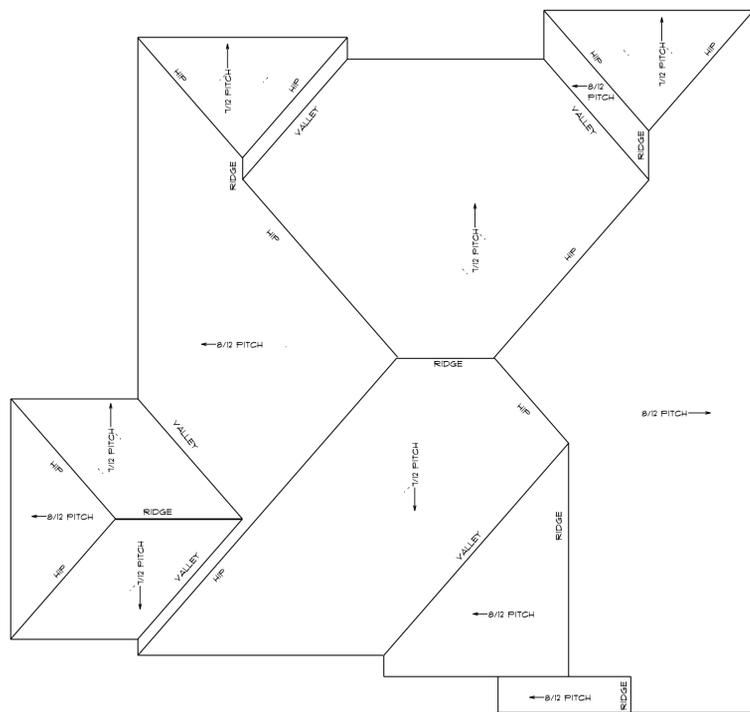

ROOF PLAN




FRONT ELEVATION
TRADITIONAL

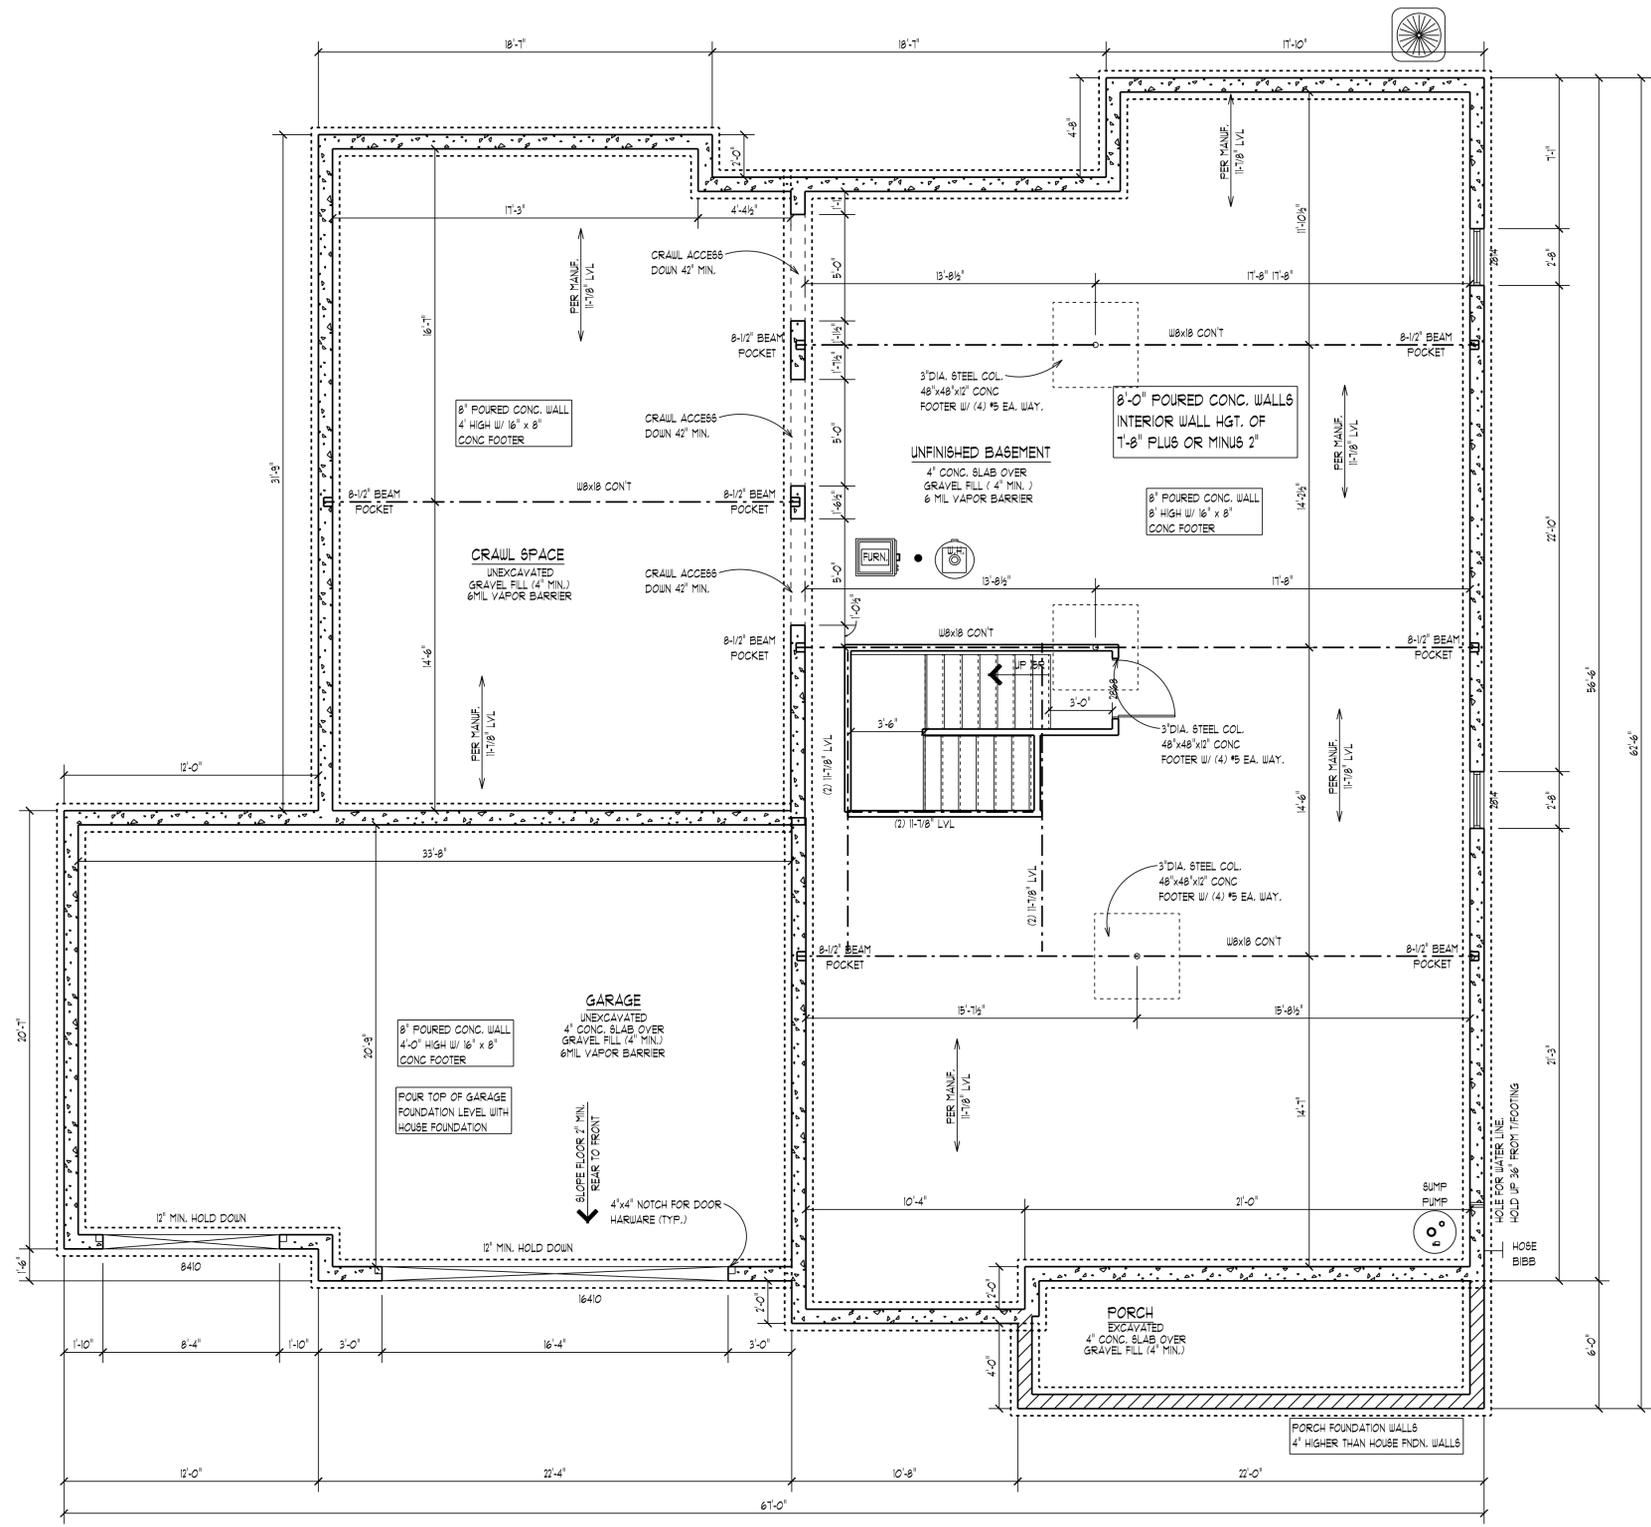


FOUNDATION PLAN
1290 SQ FT

1/4" = 1'-0"

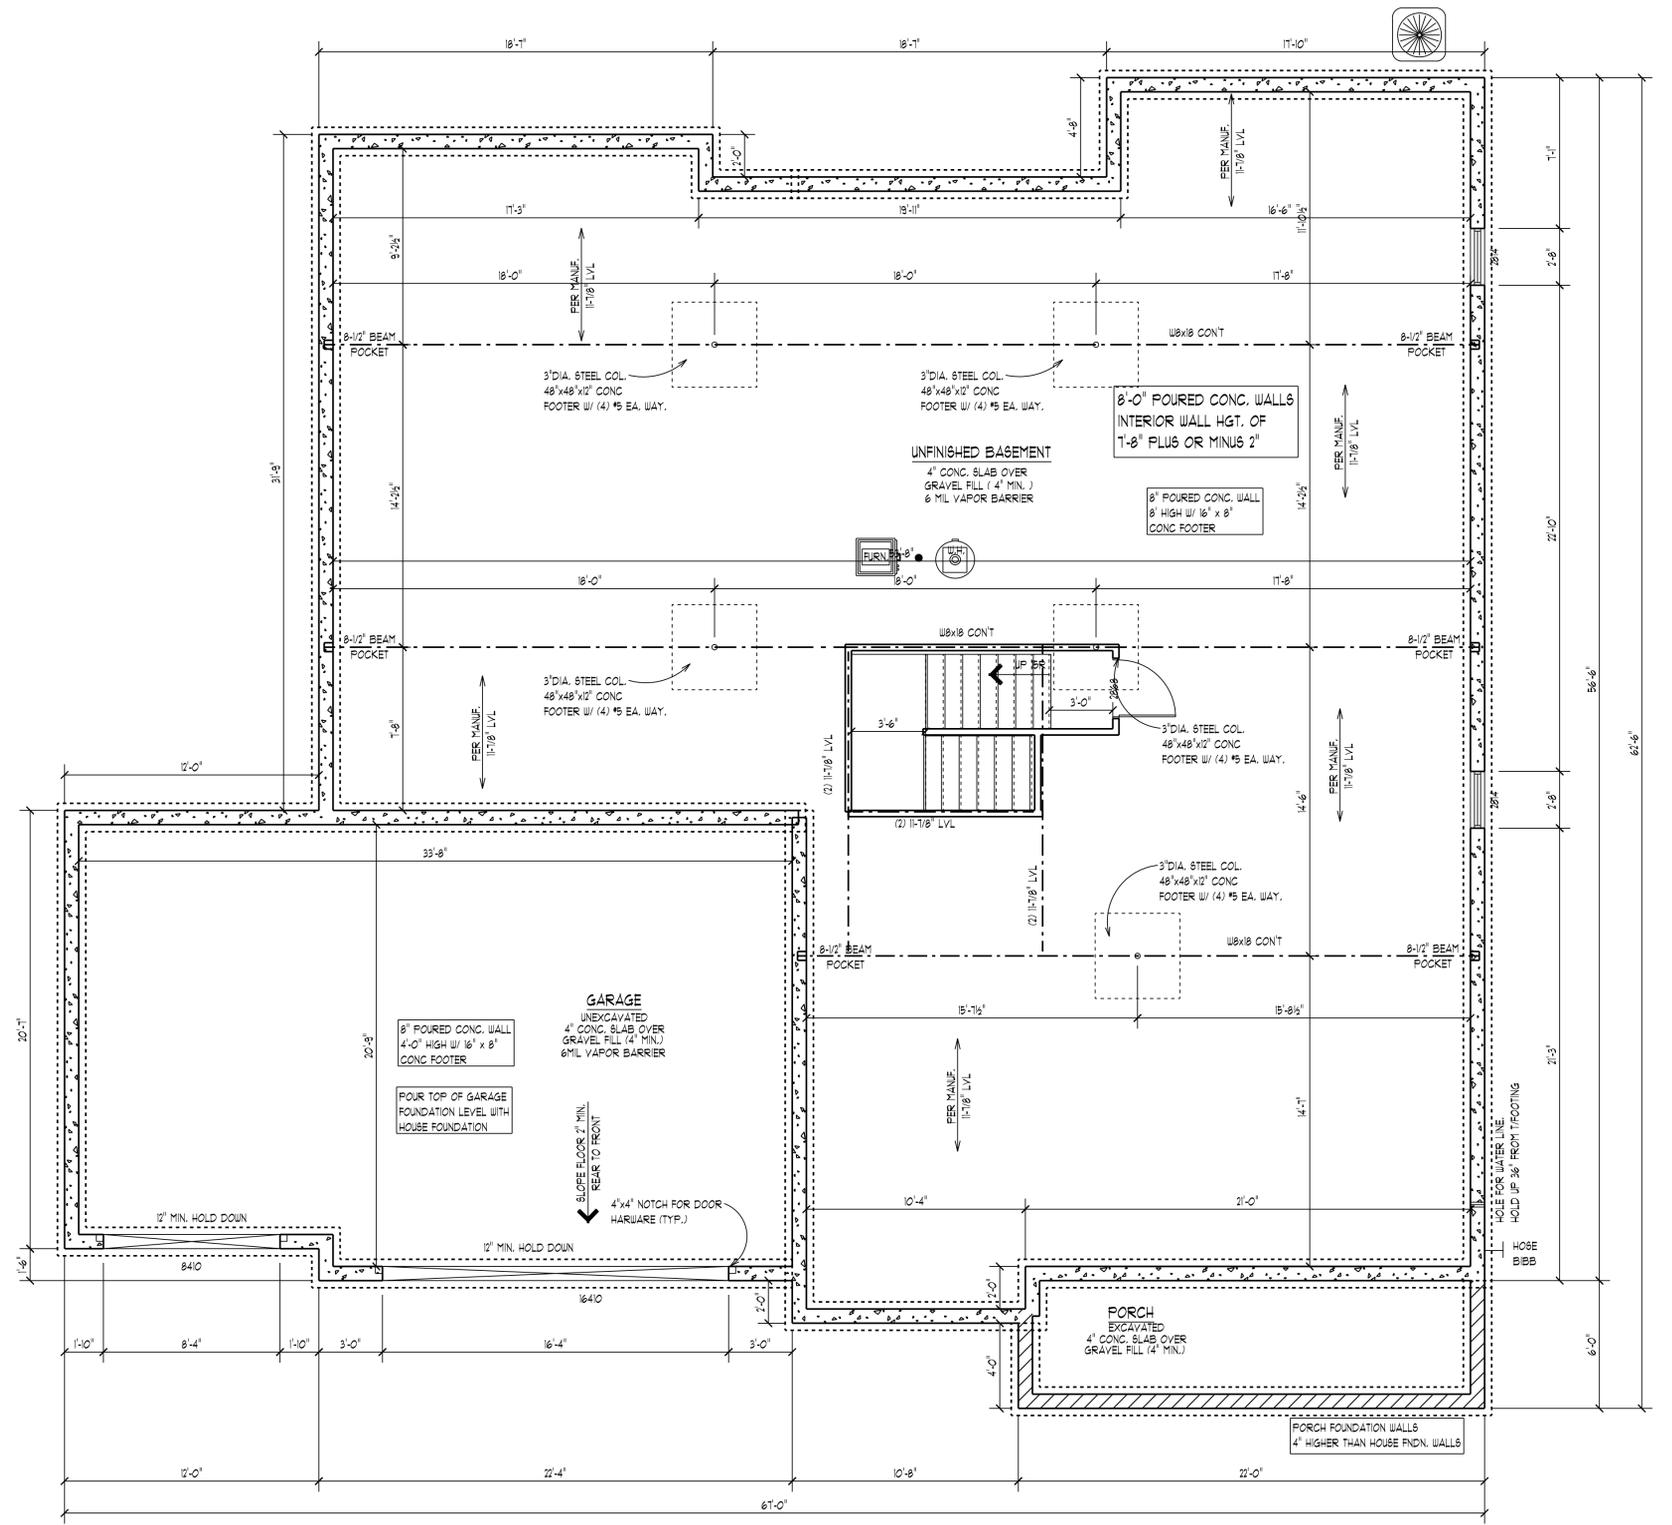

FULL BASEMENT (+131)
SCALE: 1/4" = 1'-0"

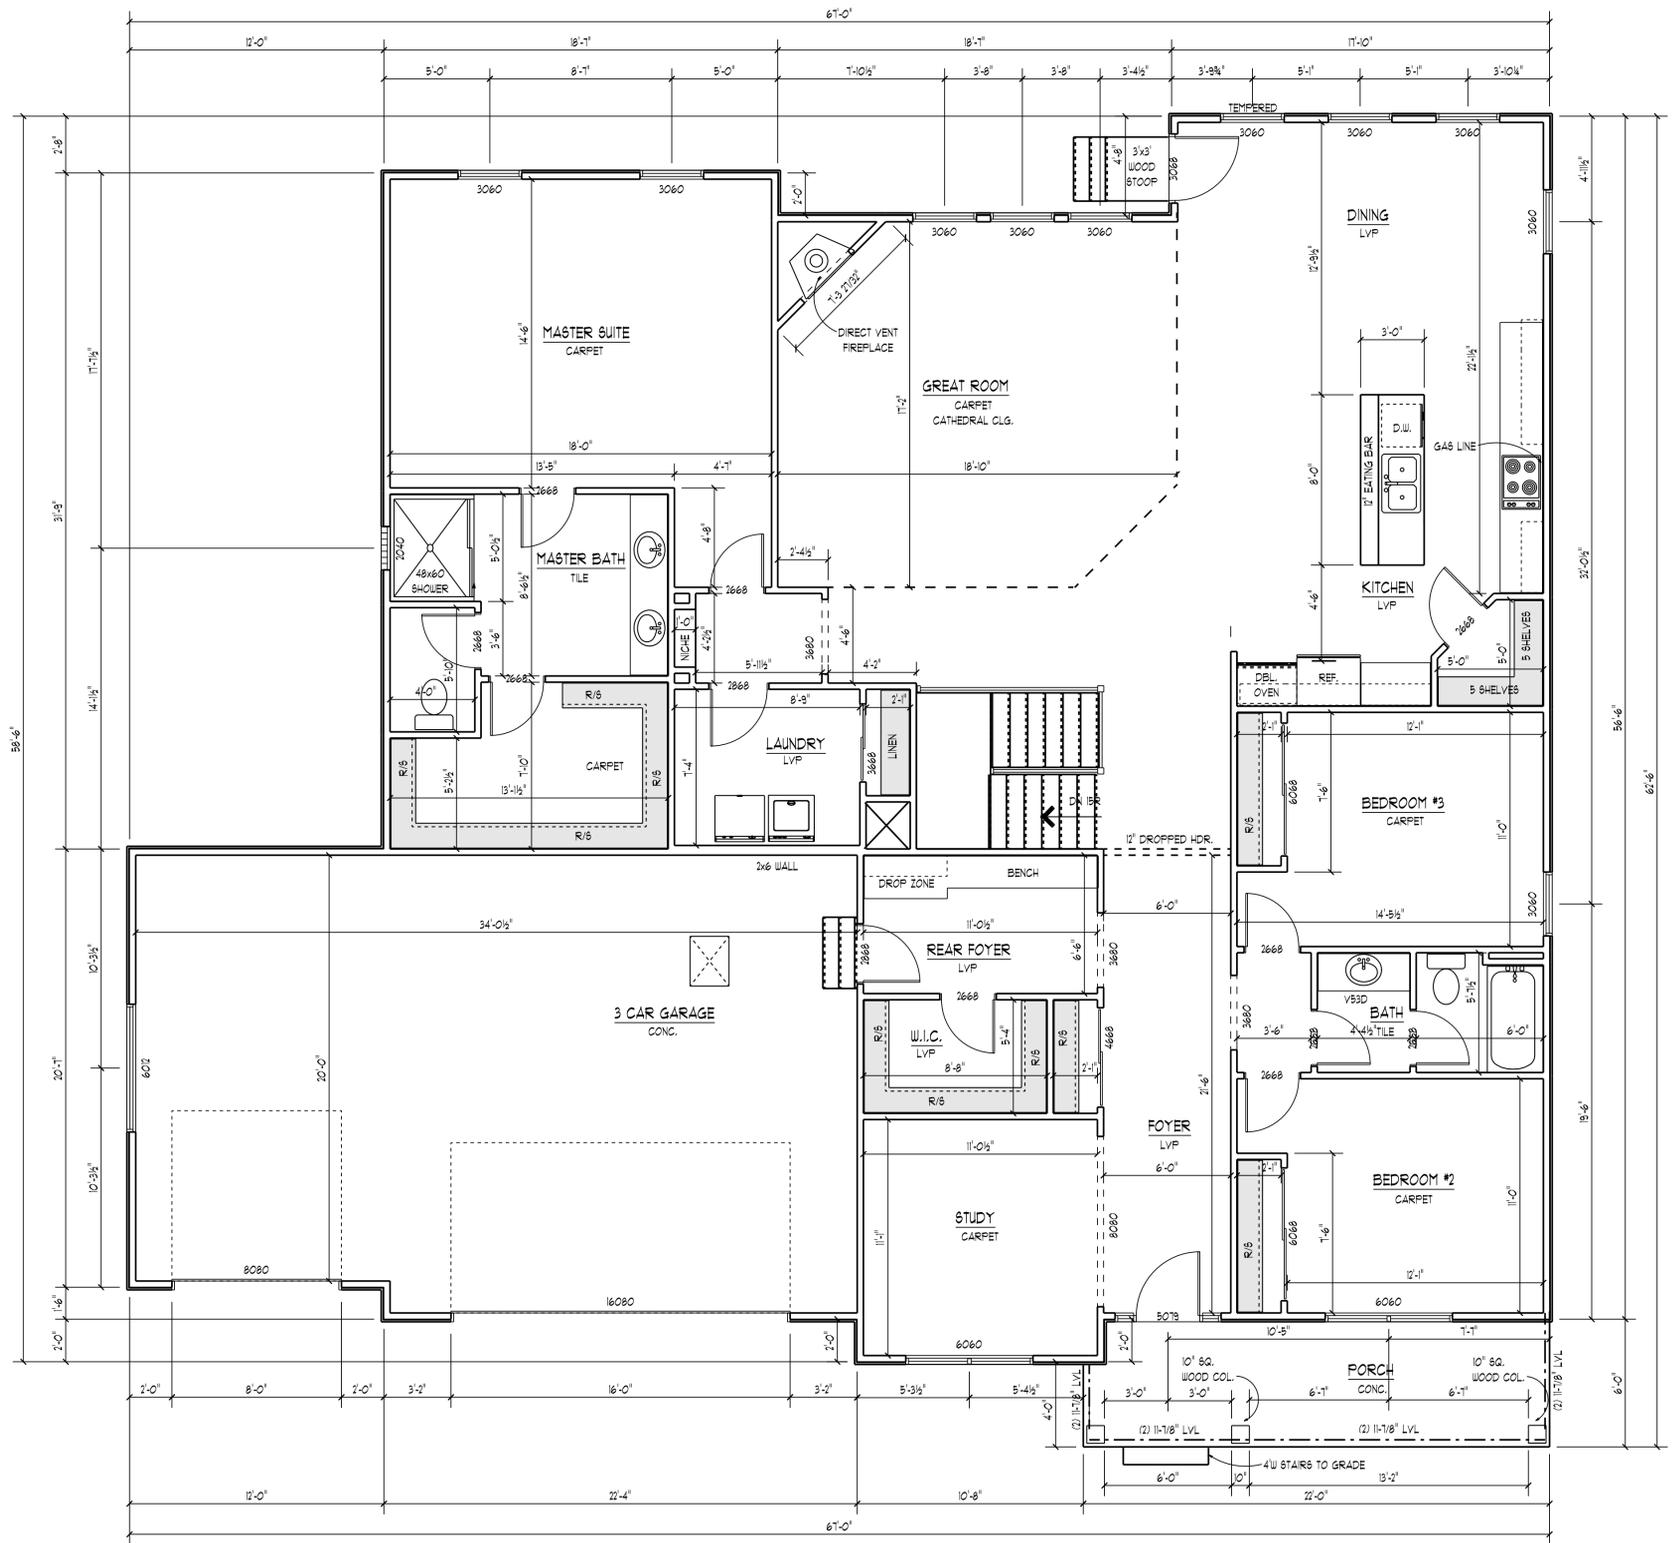

FIRST FLOOR PLAN
2509 SQ FT

1/4" = 1'-0"

