

# ANDOVER - TRADITIONAL


DRAWING INFO:

INDEX OF DRAWINGS	
S1	COVER SHEET
S2	EXTERIOR ELEVATIONS
S3	FOUNDATION PLAN
S4	FOUNDATION PLAN OPTIONS
S5	FIRST FLOOR PLAN
S6	FIRST FLOOR PLAN OPTIONS
S7	FIRST FLOOR PLAN OPTIONS
S8	SECOND FLOOR PLAN
S9	SECOND FLOOR PLAN OPTIONS

SQFT INFO:	
BASEMENT	1,535 sqft
FIRST FLOOR	2,104 sqft
SECOND FLOOR	1,938 sqft
TOTAL LIVING	4,042 sqft
GARAGE	780 sqft


**PRELIMINARY  
NOT FOR CONSTRUCTION**



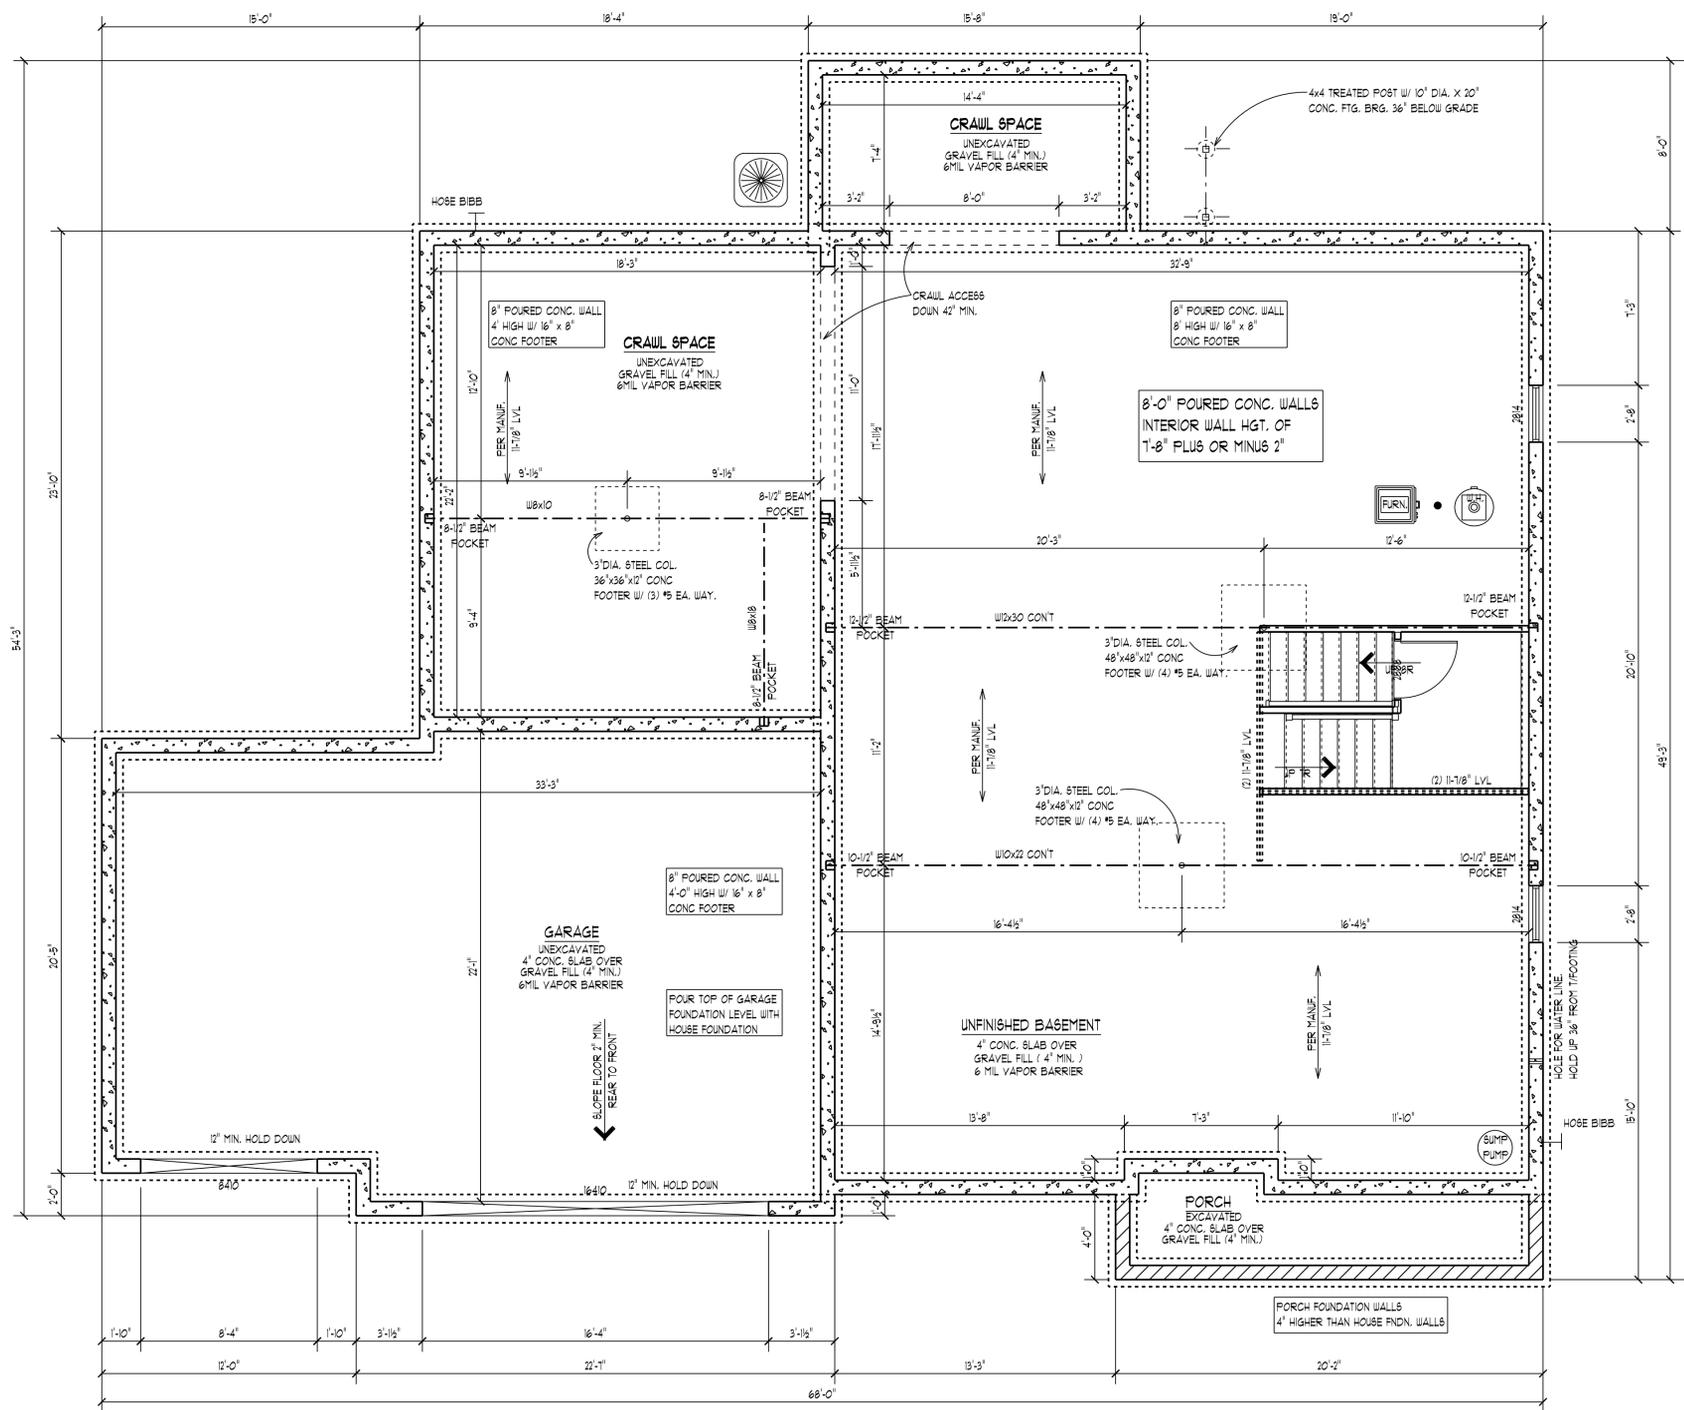


**FOUNDATION PLAN**  
(1535 SF)  
1/4" = 1'-0"



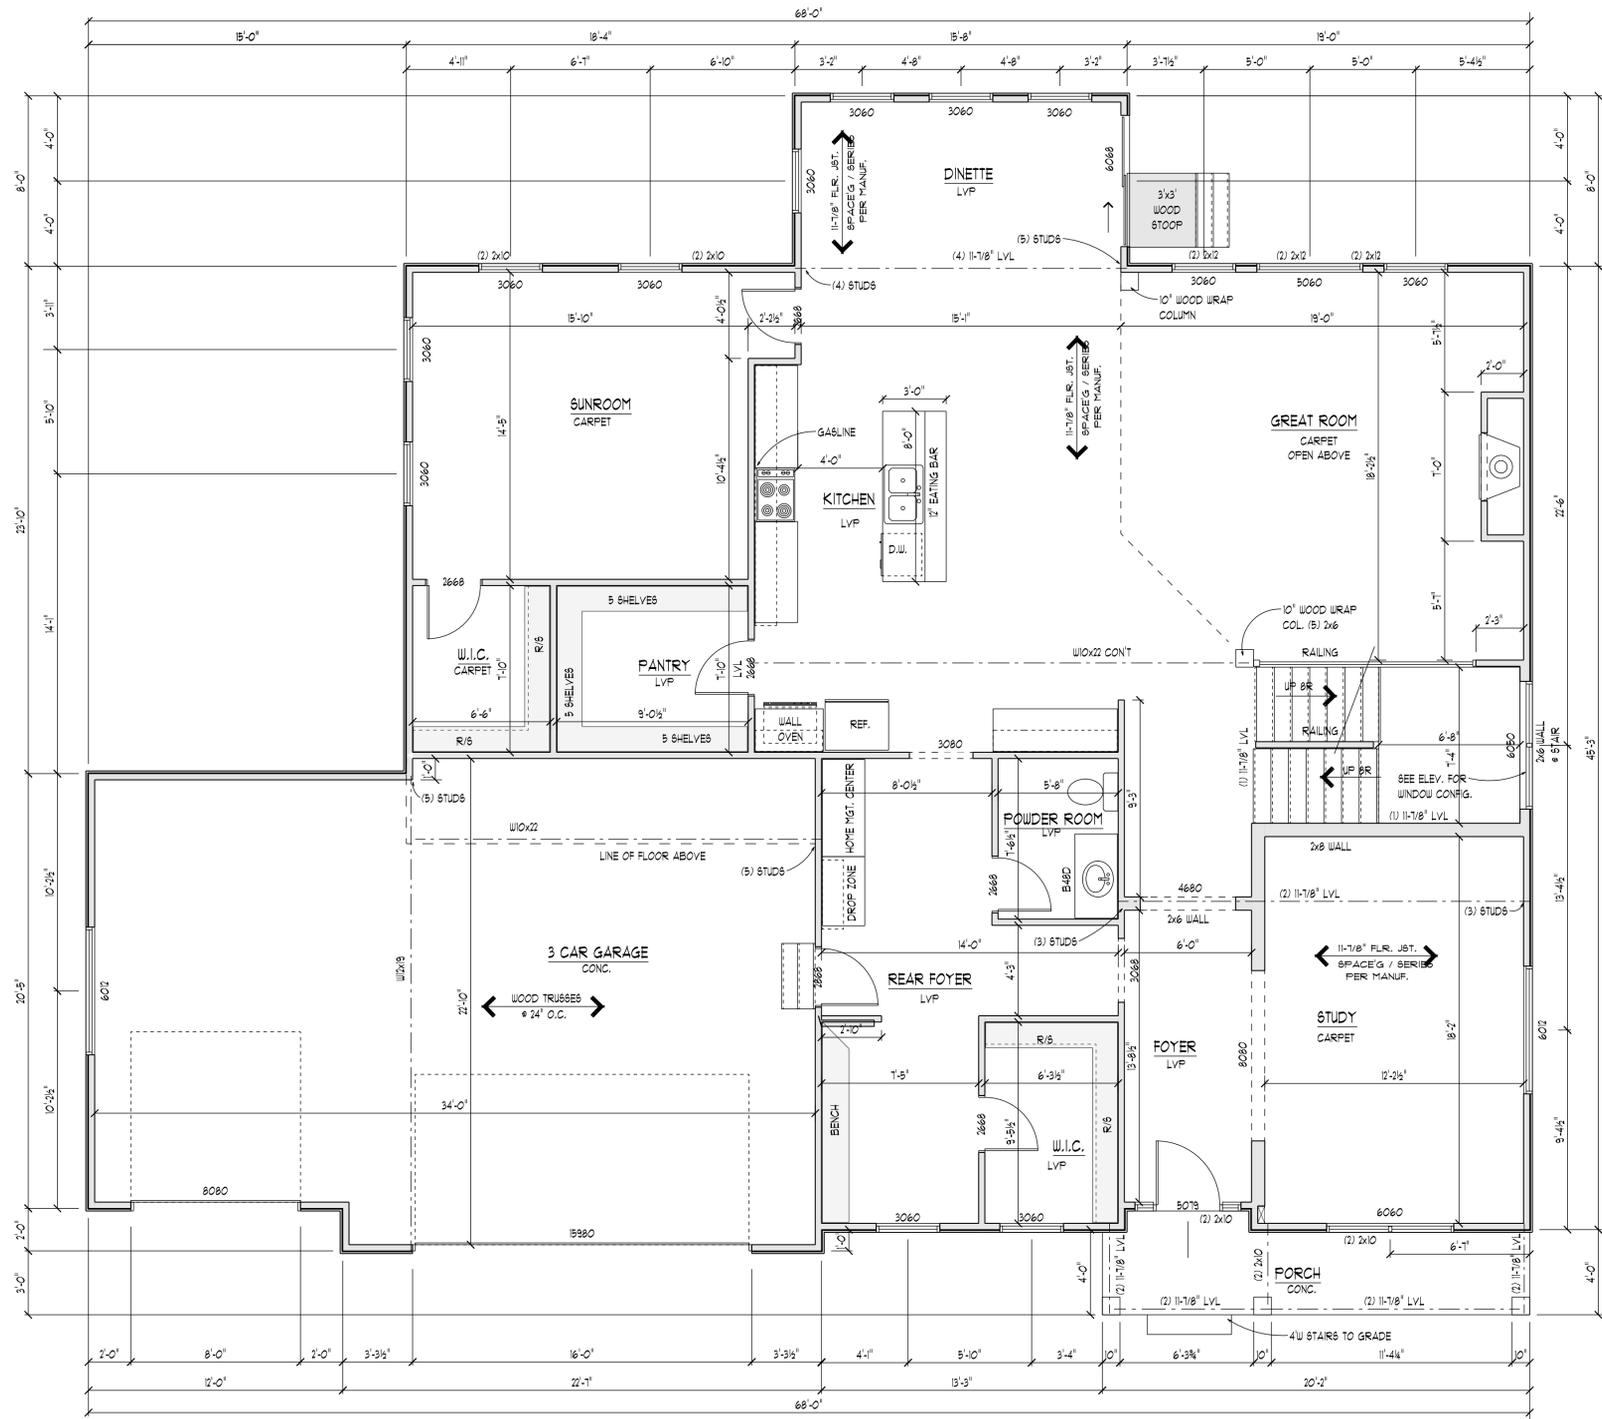


FIRST FLOOR PLAN  
(2110 SF)


1/4" = 1'-0"

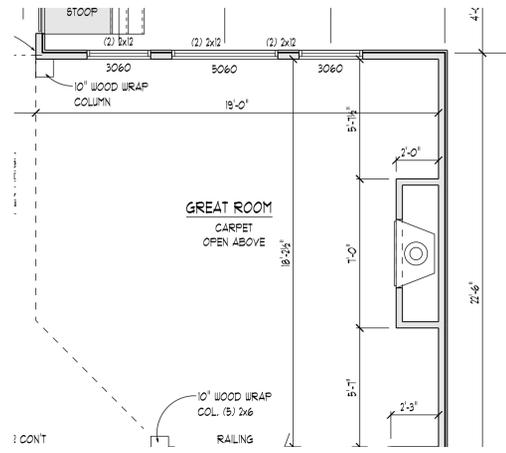


**FIREPLACE #1 (STD.)**  
SCALE: 1/4" = 1'-0"

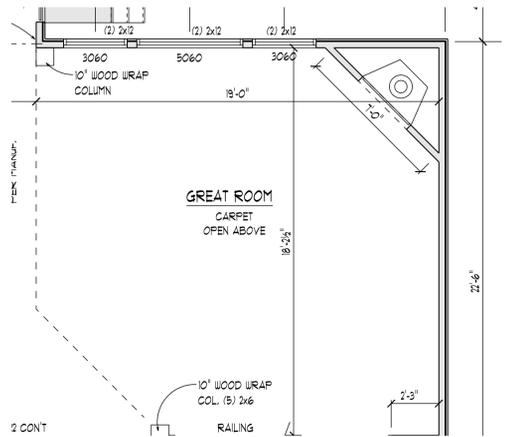


**FIREPLACE #2**  
SCALE: 1/4" = 1'-0"

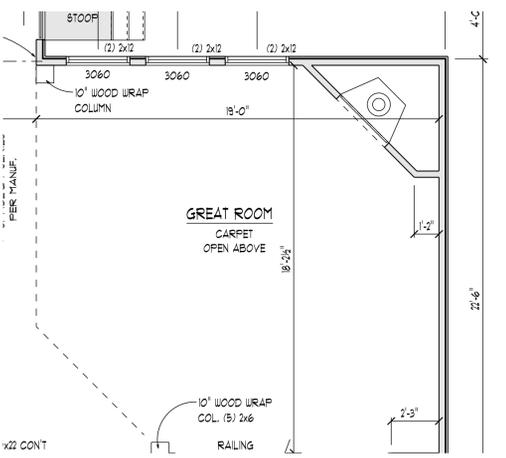


**FIREPLACE #3**  
SCALE: 1/4" = 1'-0"

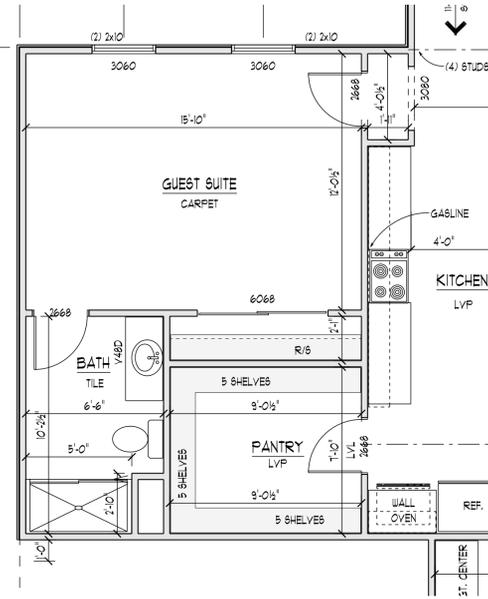


**GUEST SUITE**  
SCALE: 1/4" = 1'-0"

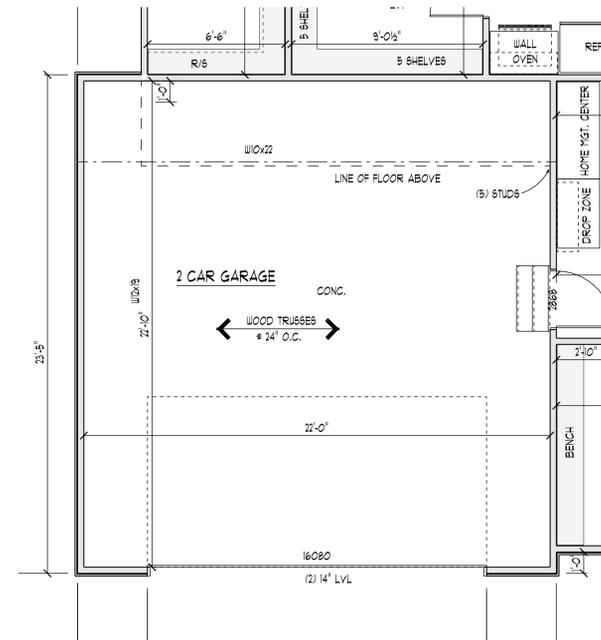


**2-CAR FRONT LOAD (-215)**  
SCALE: 1/4" = 1'-0"

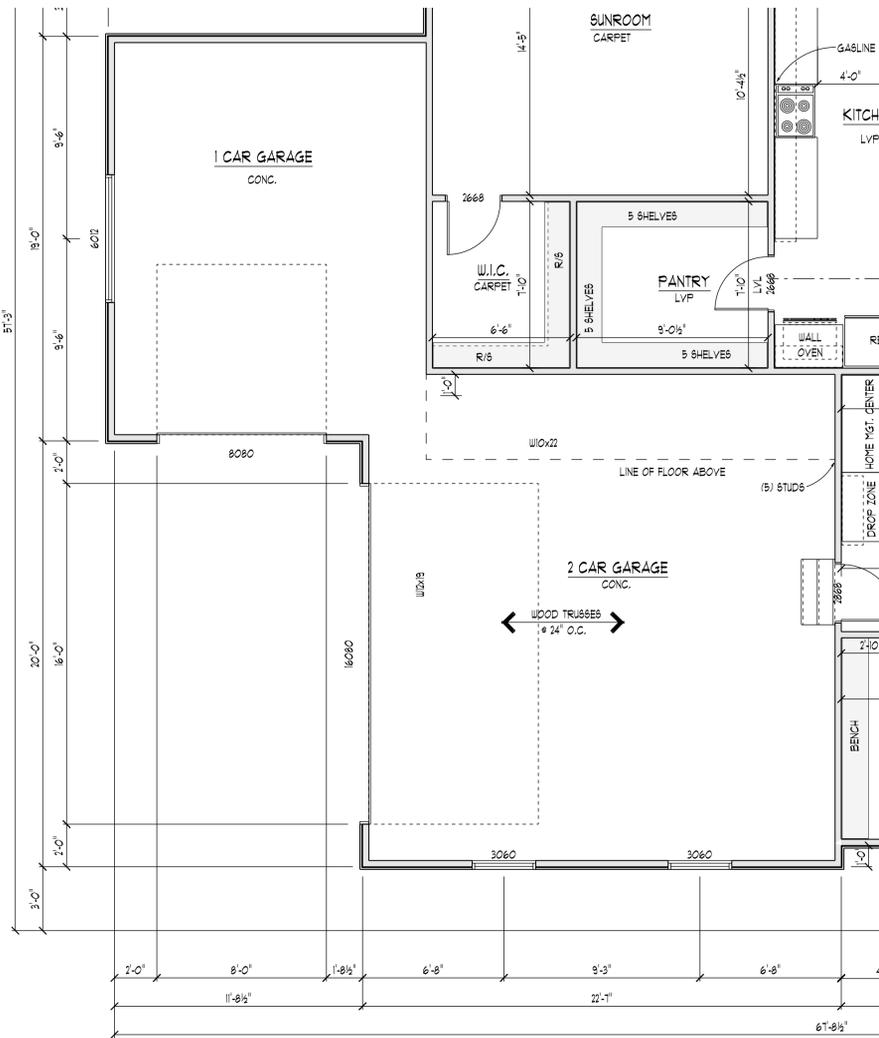


**3-CAR TANDEM (+41)**  
SCALE: 1/4" = 1'-0"

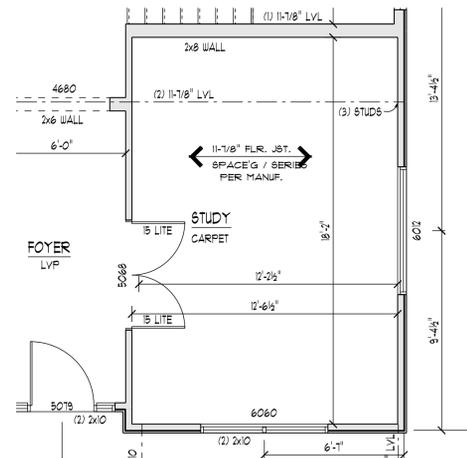


**15 LITE STUDY DOORS**  
SCALE: 1/4" = 1'-0"

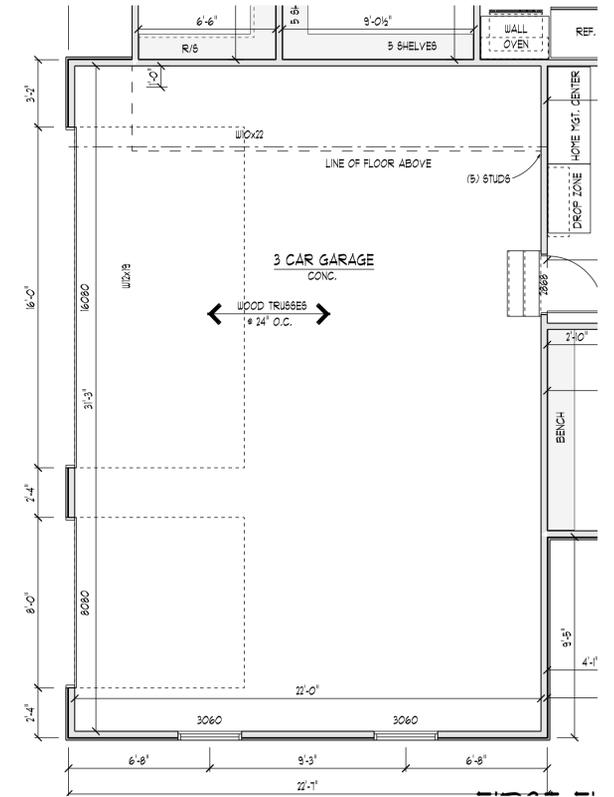

**3-CAR SIDE LOAD**  
SCALE: 1/4" = 1'-0"

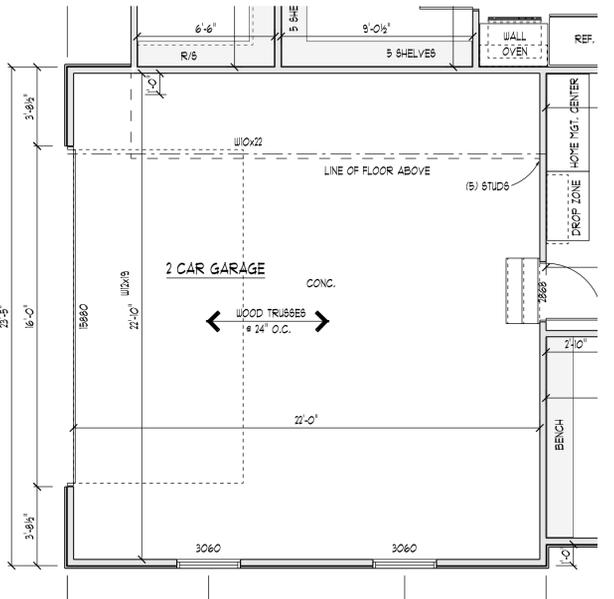


**2-CAR SIDE LOAD (-215)**  
SCALE: 1/4" = 1'-0"

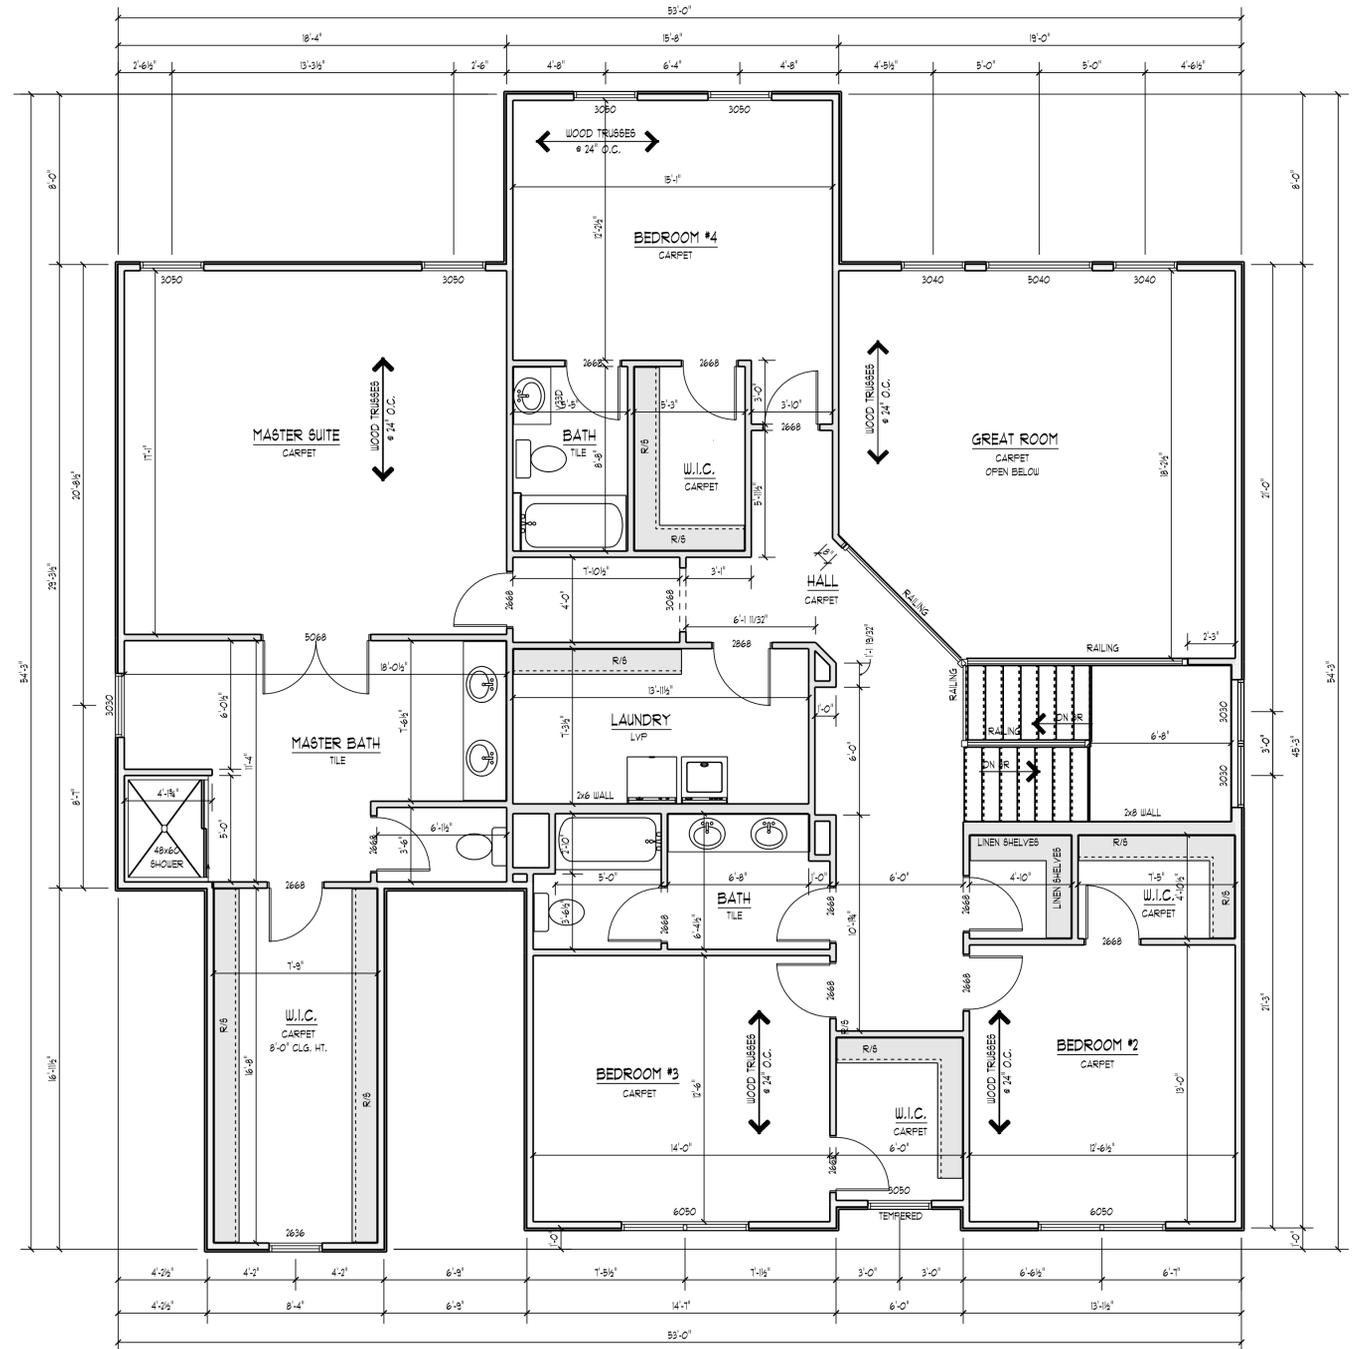


SECOND FLOOR PLAN  
(1944 SF)


1/4" = 1'-0"

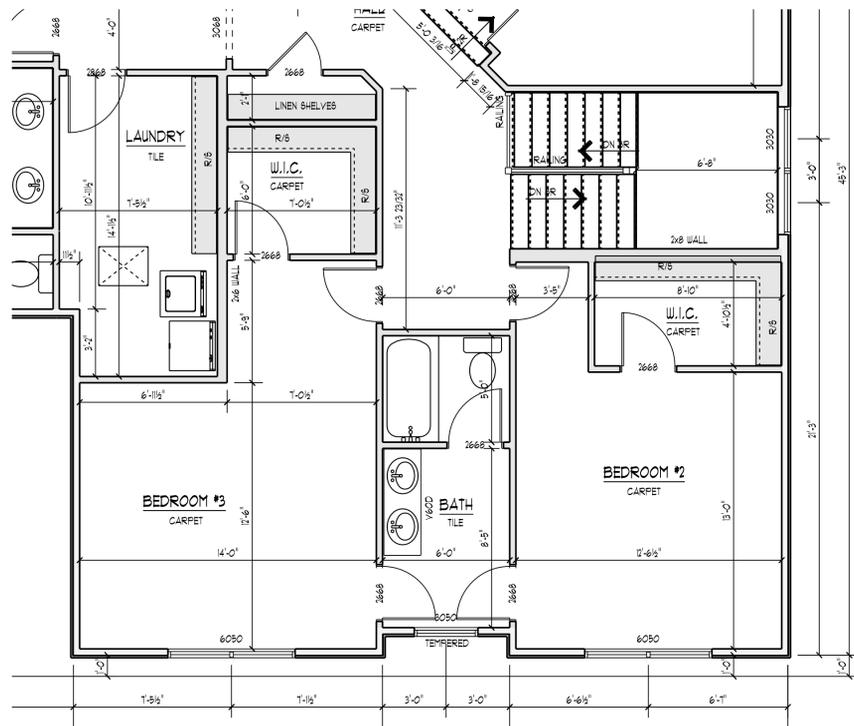


**JACK & JILL BATH**  
SCALE: 1/4" = 1'-0"

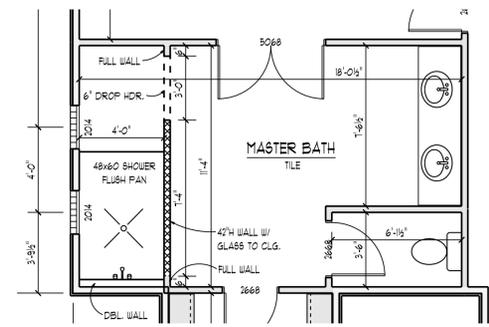


**MASTER BATH WALK-IN SHOWER**  
SCALE: 1/4" = 1'-0"

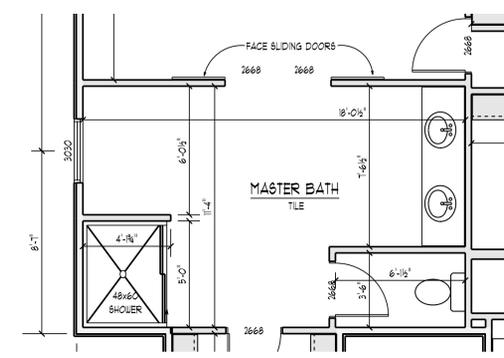

**MASTER BATH SLIDING DOORS**  
SCALE: 1/4" = 1'-0"

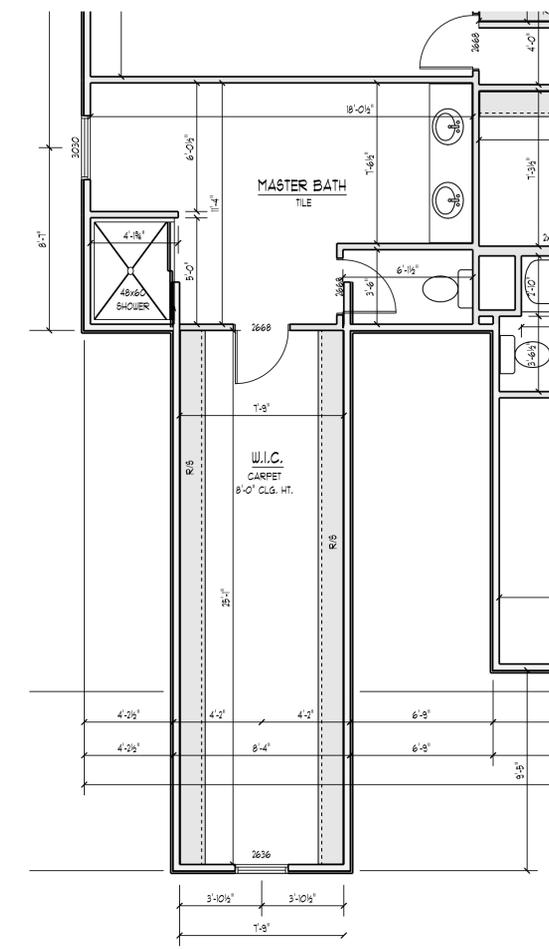

**EXTENDED MASTER CLOSET (+T2)**  
SCALE: 1/4" = 1'-0"

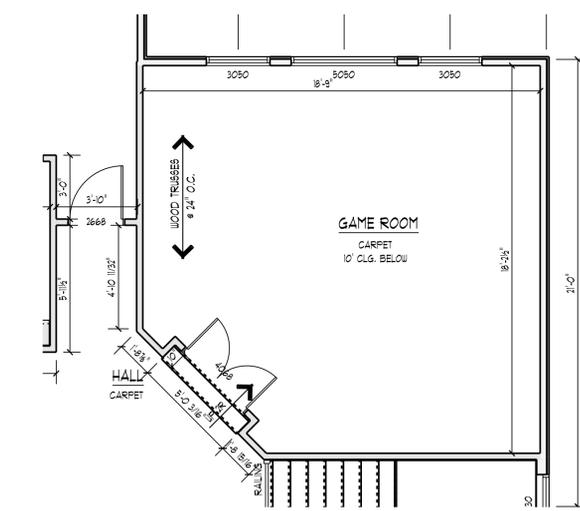

**GAME ROOM (+291)**  
SCALE: 1/4" = 1'-0"