


ARLINGTON - FARMHOUSE

DRAWING INFO:

INDEX OF DRAWINGS	
S1	COVER SHEET
S2	EXTERIOR ELEVATIONS
S3	FOUNDATION PLAN
S4	FOUNDATION PLAN OPTIONS
S5	FIRST FLOOR PLAN
S6	FIRST FLOOR PLAN OPTIONS
S7	SECOND FLOOR PLAN

SQFT INFO:	
BASEMENT	1,076 sqft
FIRST FLOOR	1,534 sqft
SECOND FLOOR	1,868 sqft
TOTAL LIVING	3,402 sqft
GARAGE	743 sqft


PRELIMINARY
NOT FOR CONSTRUCTION

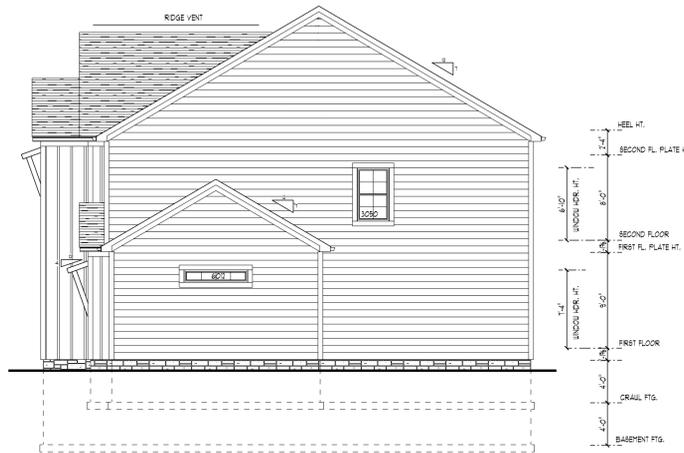


RIGHT ELEVATION 1/8" = 1'-0"



REAR ELEVATION 1/8" = 1'-0"

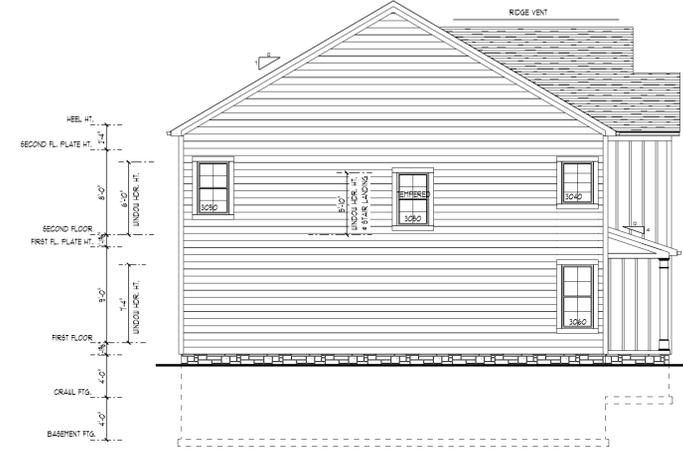

LEFT ELEVATION 1/8" = 1'-0"

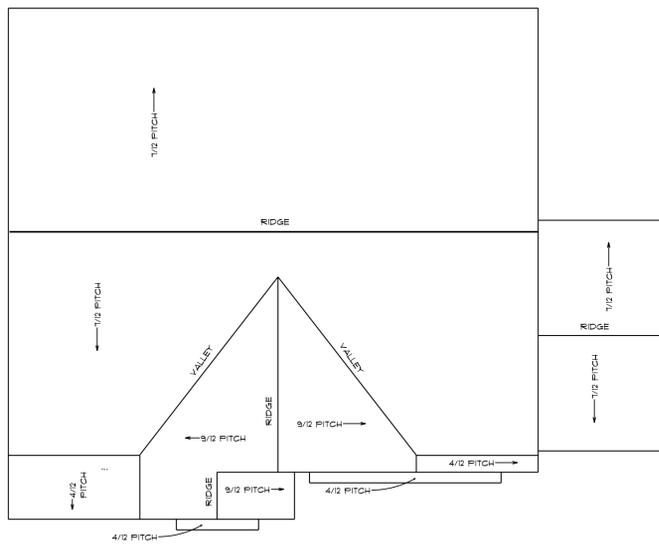


ROOF PLAN 1/8" = 1'-0"



FRONT ELEVATION 1/8" = 1'-0"




FRONT ELEVATION 1/4" = 1'-0"

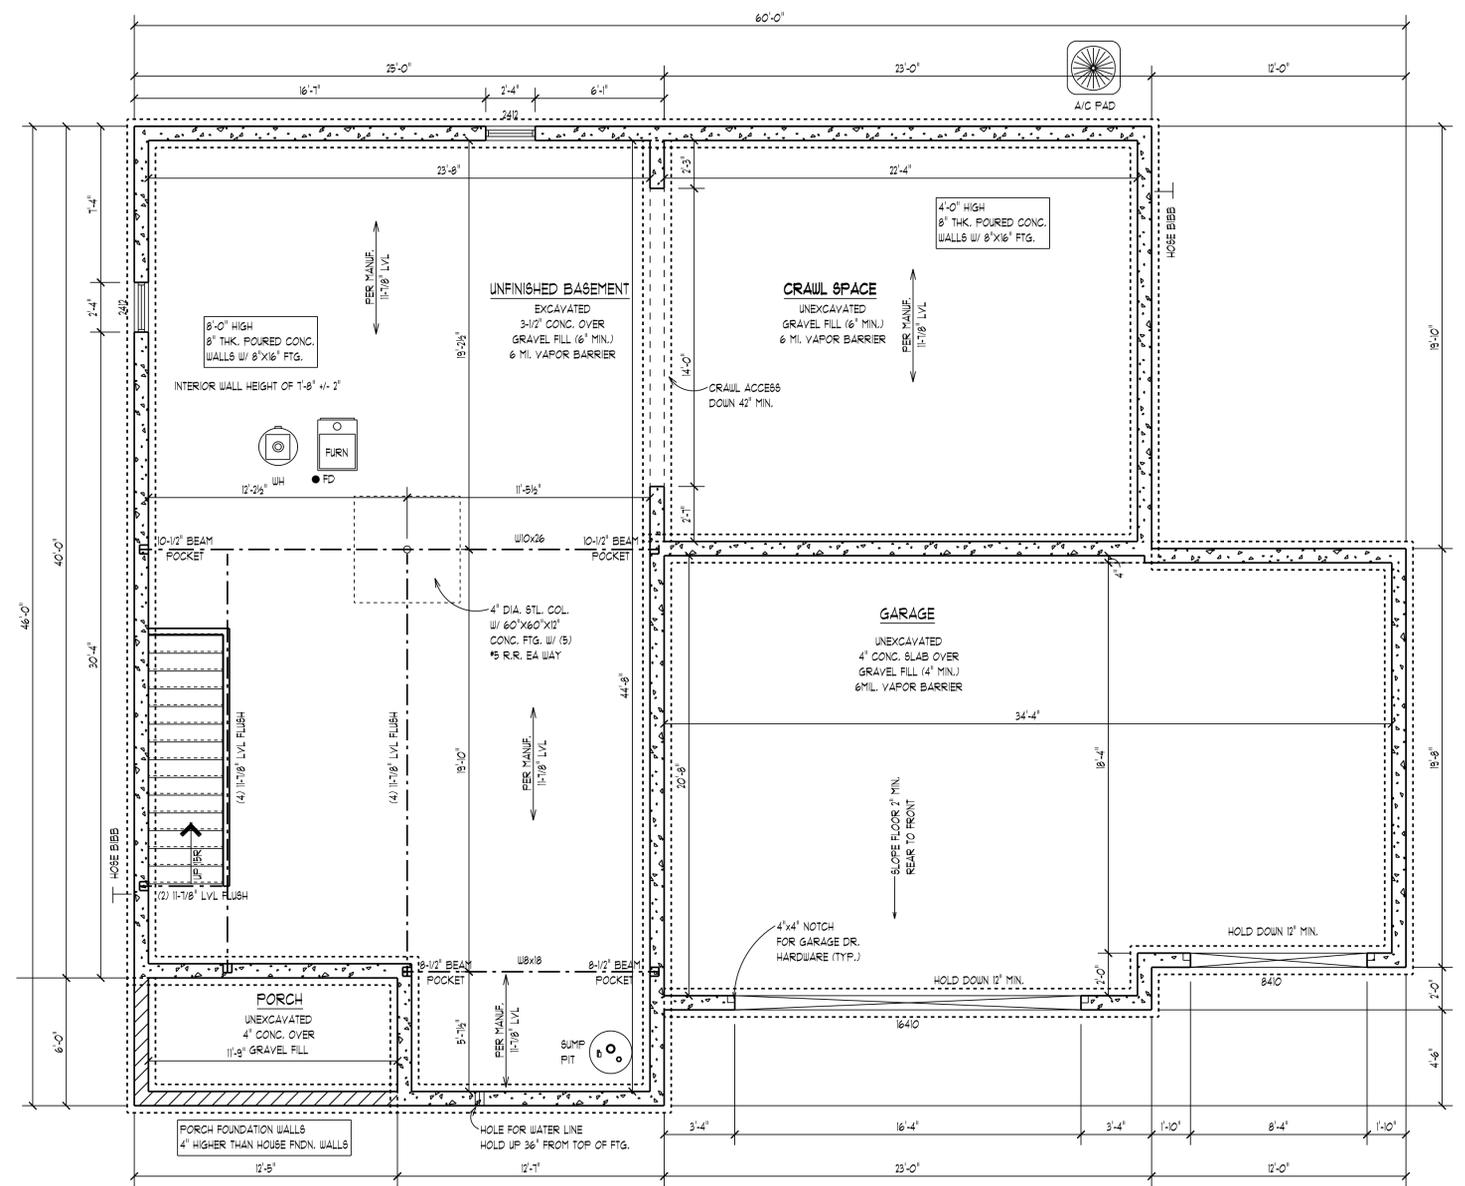


FOUNDATION PLAN
1076 SQ FT

1/4" = 1'-0"

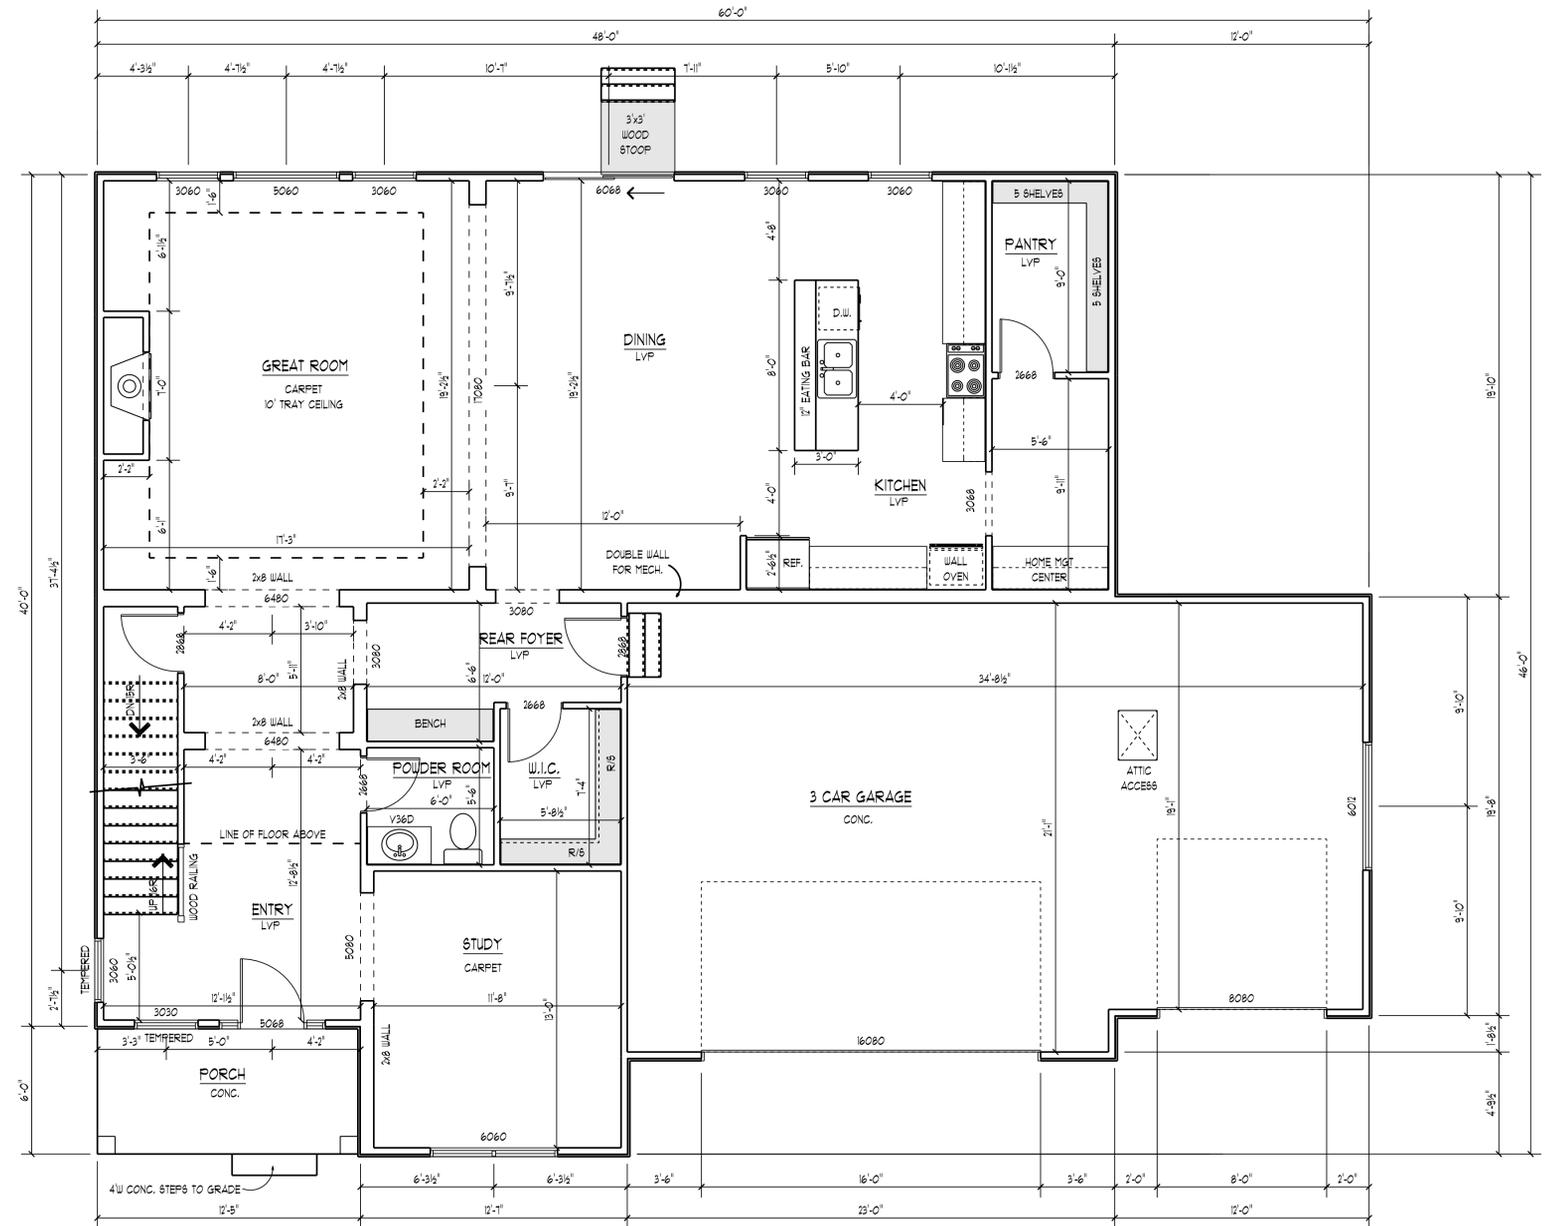


FIRST FLOOR PLAN
(1534 SF)


1/4" = 1'-0"

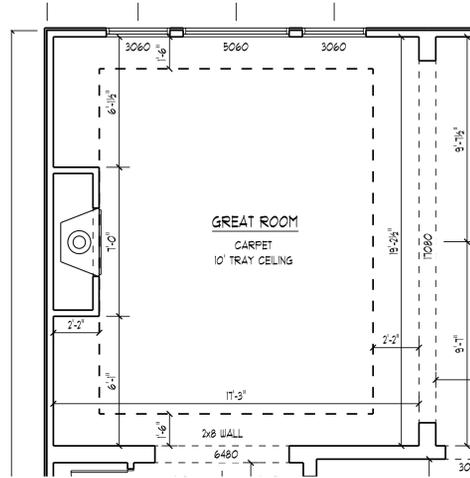


FIREPLACE #1 (STD.)
SCALE: 1/4" = 1'-0"

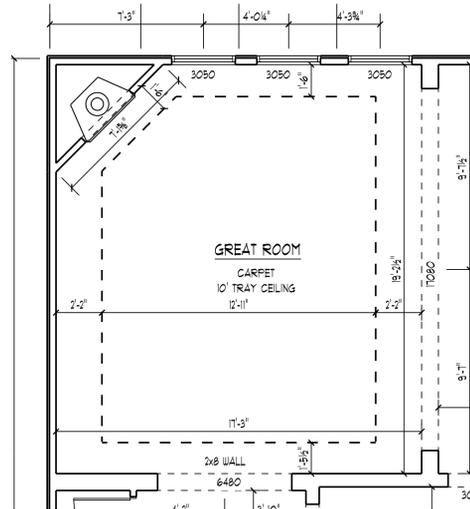


FIREPLACE #2
SCALE: 1/4" = 1'-0"

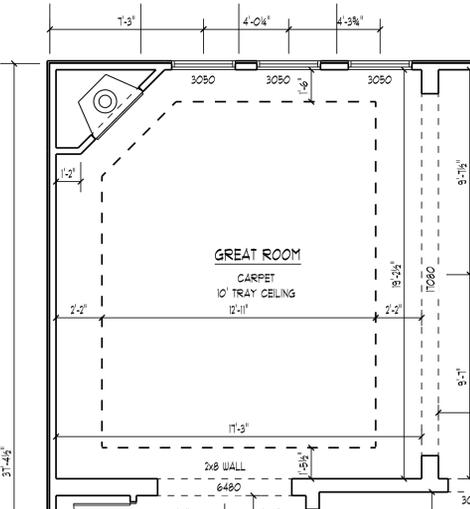


FIREPLACE #3
SCALE: 1/4" = 1'-0"

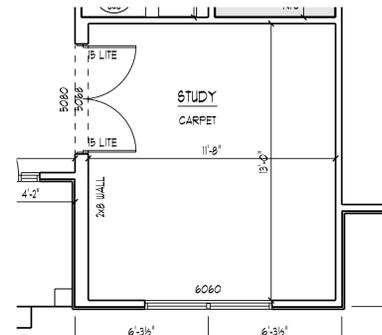


15 LITE STUDY DOORS
SCALE: 1/4" = 1'-0"

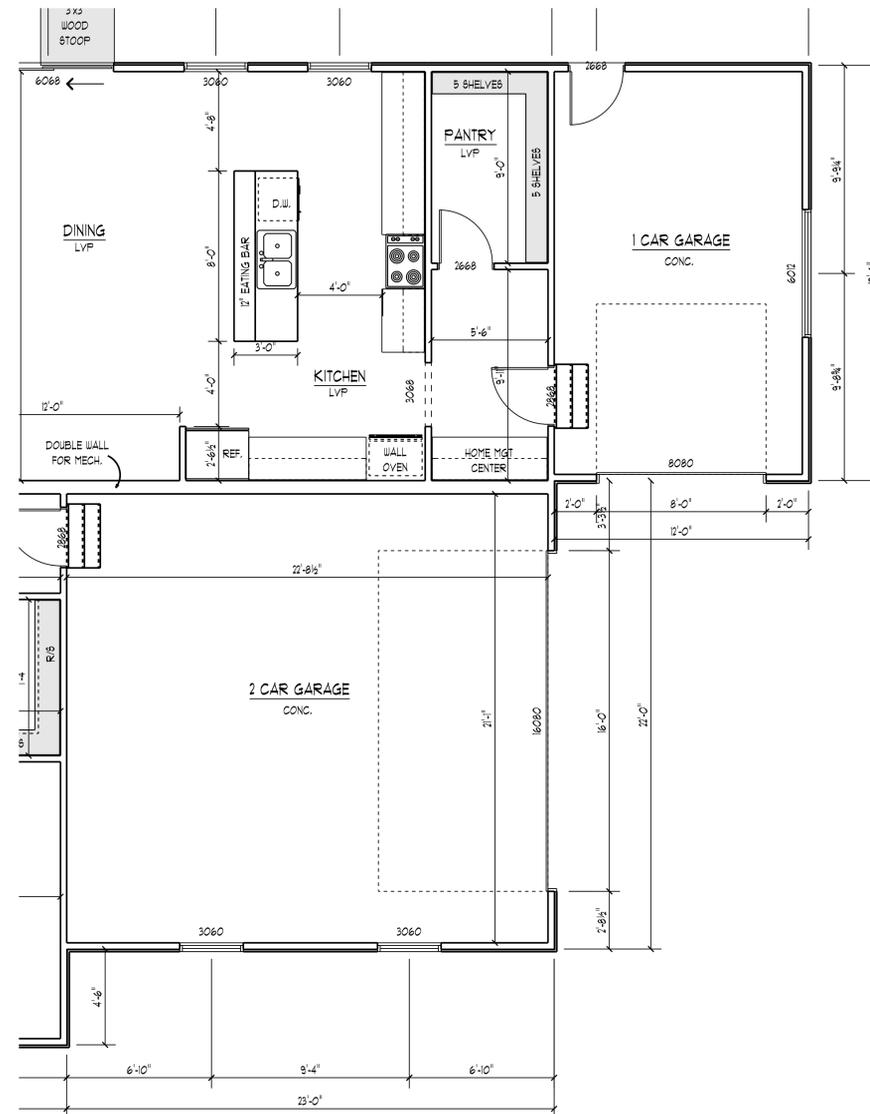


3-CAR TANDEM (-26)
SCALE: 1/4" = 1'-0"

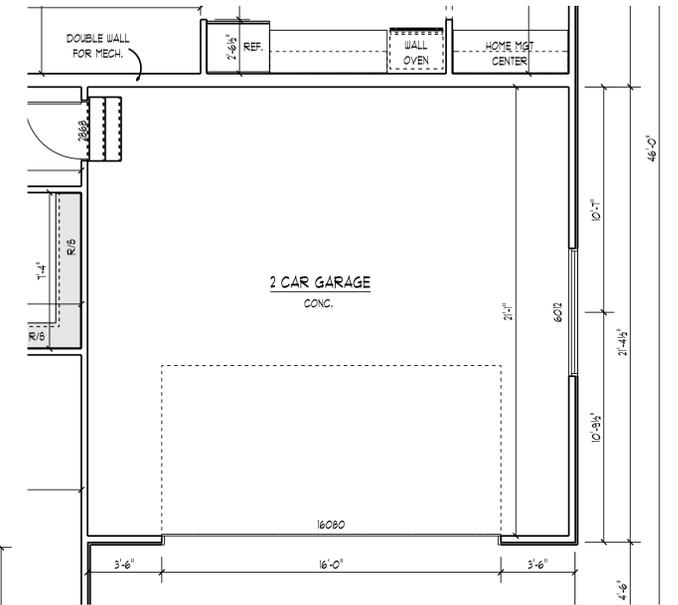

2-CAR FRONT LOAD (-261)
SCALE: 1/4" = 1'-0"

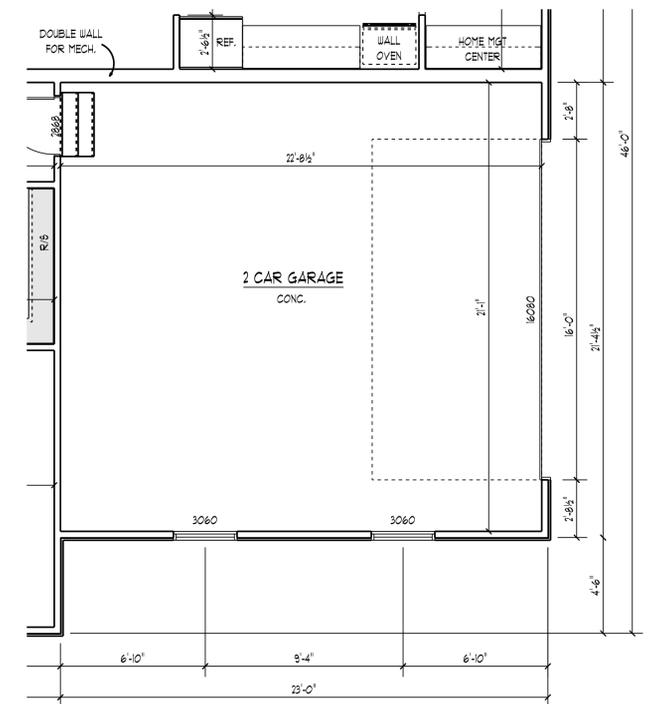

2-CAR SIDE LOAD (-261)
SCALE: 1/4" = 1'-0"

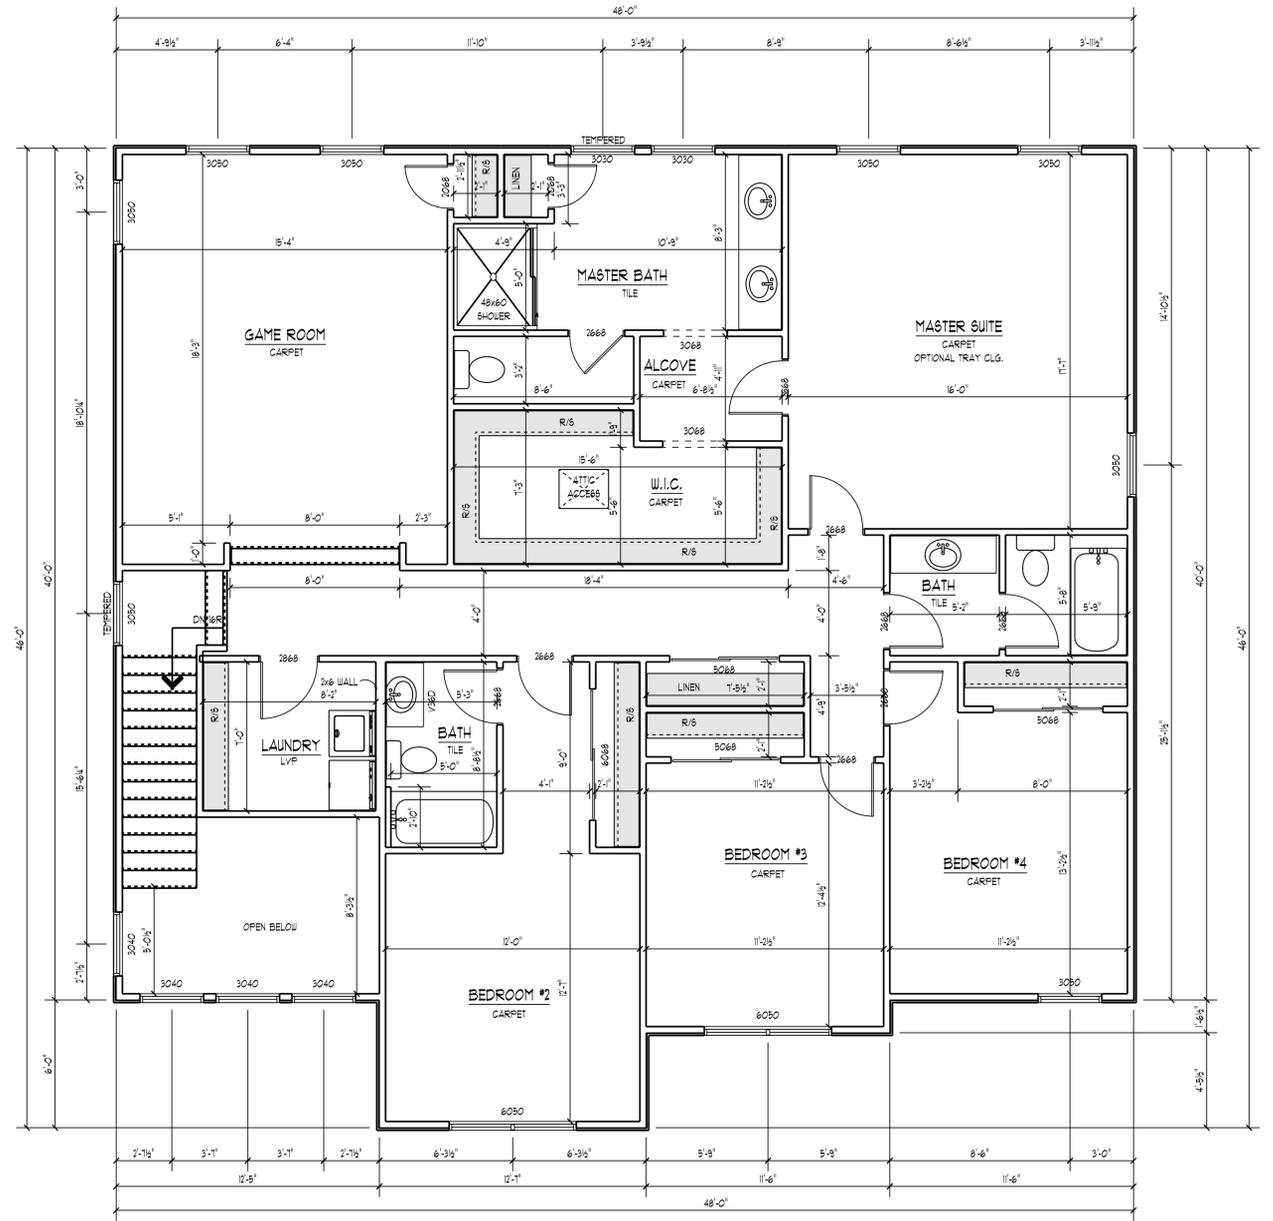

SECOND FLOOR
(1868 SF)

1/4" = 1'-0"

ALL DRAWINGS AND MATERIALS ARE THE PROPERTY OF VIRGINIA HOMES. THESE DRAWINGS ARE NOT TO BE REPRODUCED OR TRANSMITTED IN ANY FORM OR BY ANY MEANS, ELECTRONIC OR MECHANICAL, INCLUDING PHOTOCOPYING, RECORDING, OR BY ANY INFORMATION STORAGE AND RETRIEVAL SYSTEM, WITHOUT THE EXPRESS WRITTEN PERMISSION OF VIRGINIA HOMES. COPYRIGHT © 2025