


ARLINGTON - SHINGLE

DRAWING INFO:

INDEX OF DRAWINGS	
S1	COVER SHEET
S2	EXTERIOR ELEVATIONS
S3	FOUNDATION PLAN
S4	FOUNDATION PLAN OPTIONS
S5	FIRST FLOOR PLAN
S6	FIRST FLOOR PLAN OPTIONS
S7	SECOND FLOOR PLAN

SQFT INFO:	
BASEMENT	1,076 sqft
FIRST FLOOR	1,534 sqft
SECOND FLOOR	1881 sqft
TOTAL LIVING	3,415 sqft
GARAGE	832 sqft


PRELIMINARY
NOT FOR CONSTRUCTION

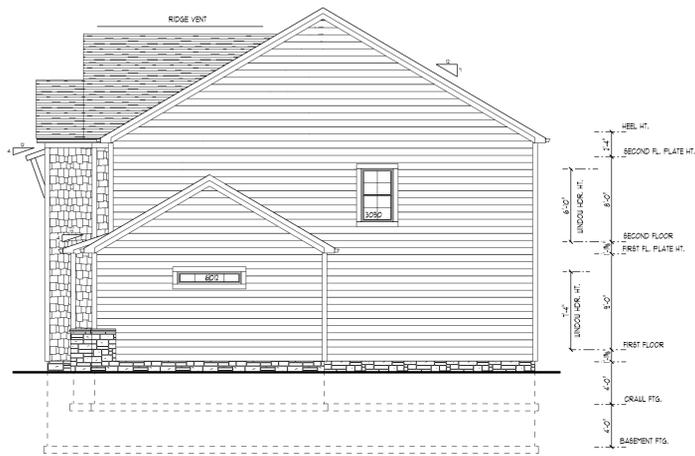

RIGHT ELEVATION 1/8" = 1'-0"



REAR ELEVATION 1/8" = 1'-0"

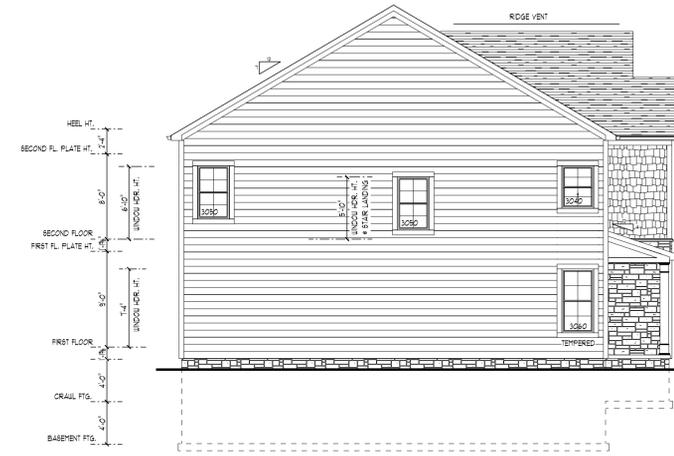

LEFT ELEVATION 1/8" = 1'-0"




FRONT ELEVATION 1/4" = 1'-0"




FRONT ELEVATION 1/4" = 1'-0"

COPYRIGHT © 2025
 ALL DRAWINGS AND WRITTEN MATERIAL
 THE ORIGINAL AND REPRODUCED WORK OF
 THE ORIGINAL DESIGNER OR ARCHITECT
 TO A THIRD PARTY WITHOUT THE EXPRESS
 WRITTEN PERMISSION OF THE ORIGINAL
 DESIGNER OR ARCHITECT IS PROHIBITED
 WHICH REMAINS THE COMMON LAW
 COPYRIGHT OF THE ORIGINAL
 DESIGNER OR ARCHITECT.

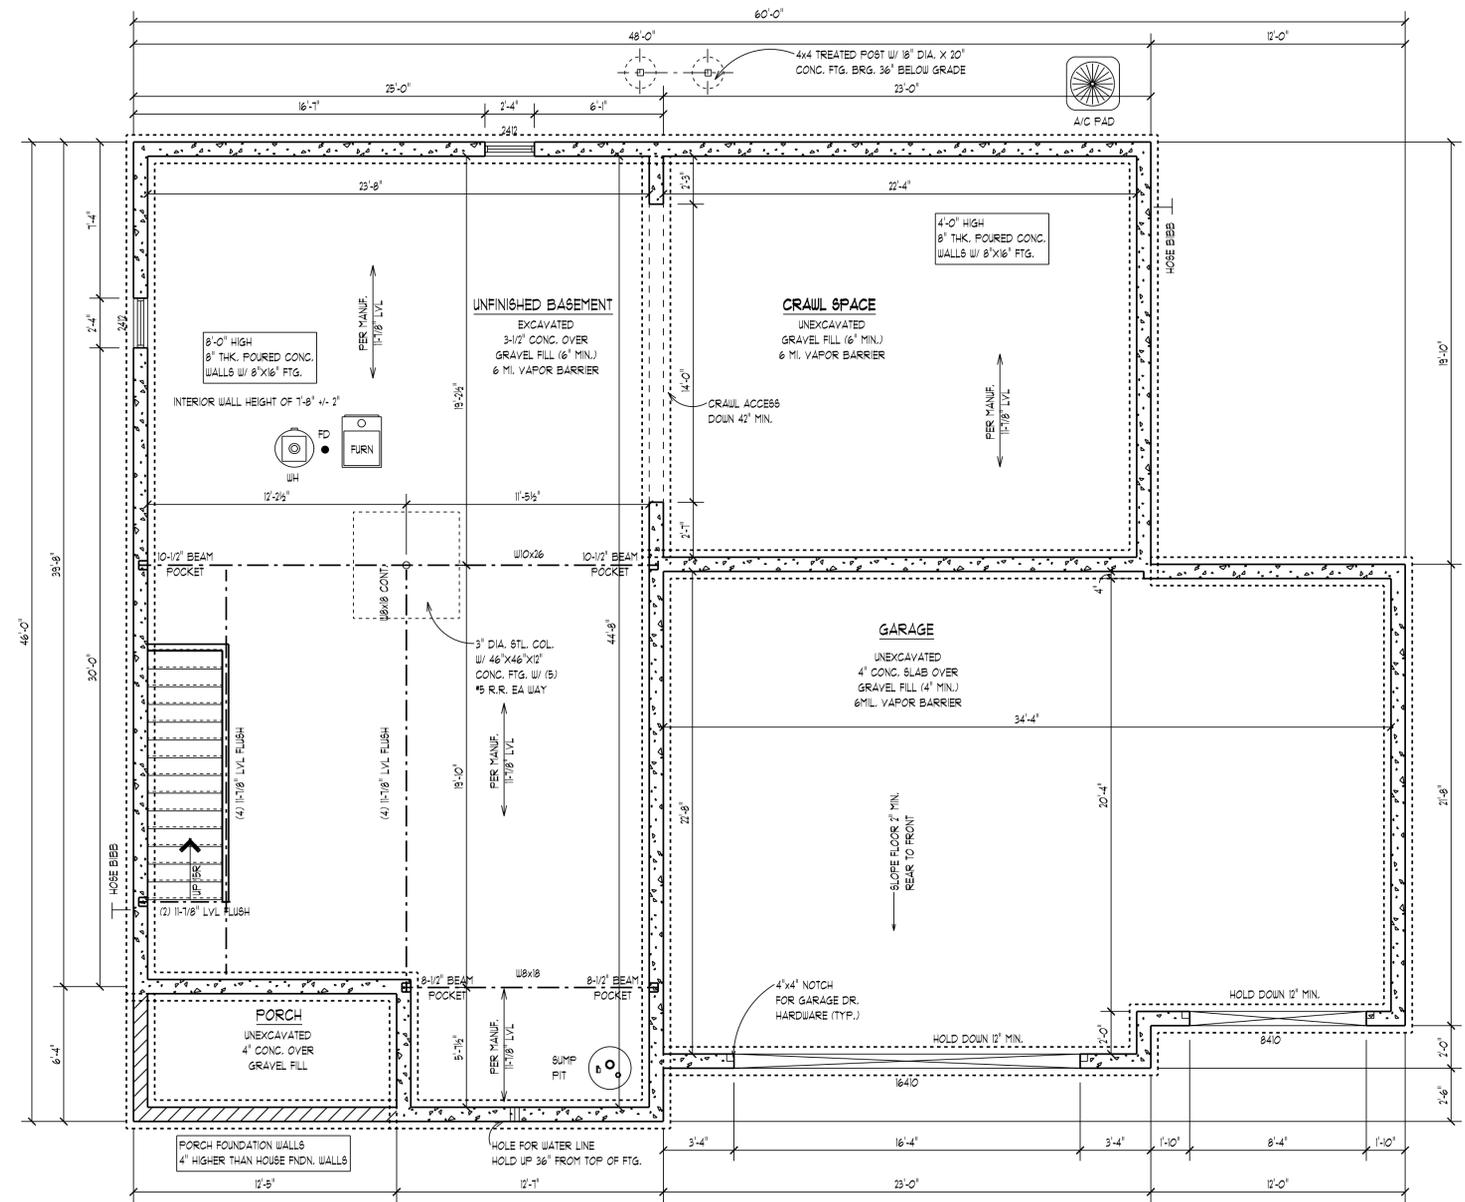


FOUNDATION PLAN
1076 SQ FT

1/4" = 1'-0"

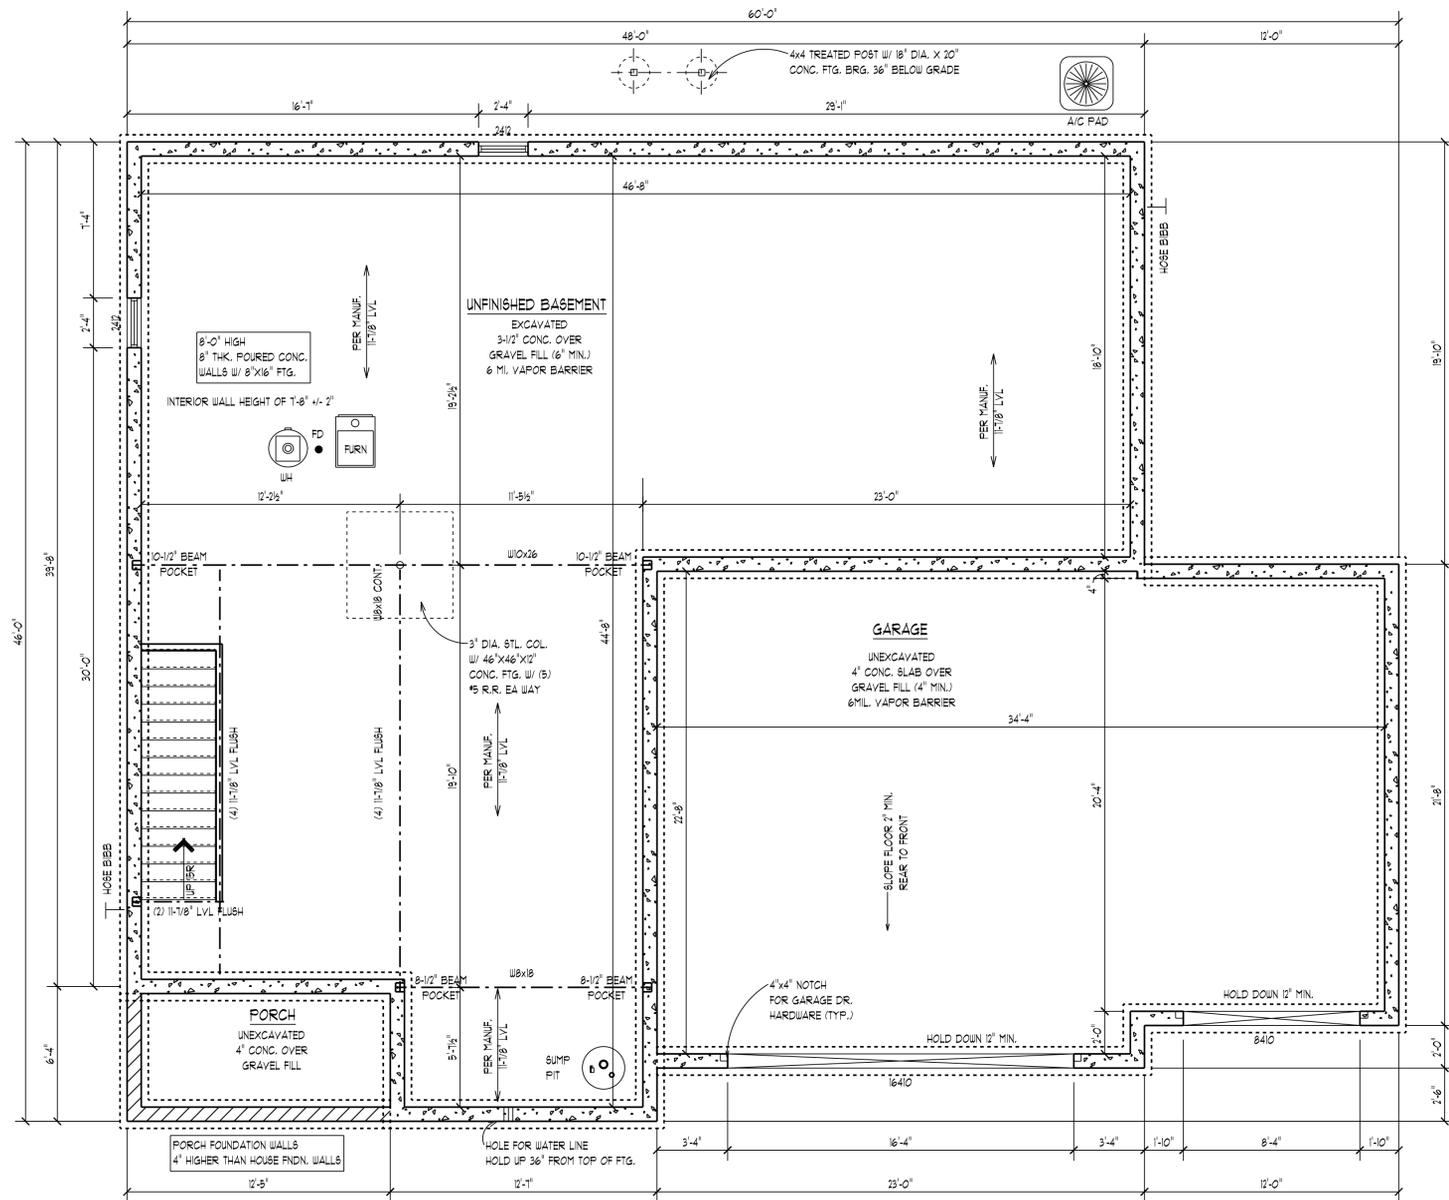


FULL BASEMENT (+456)
SCALE: 1/4" = 1'-0"

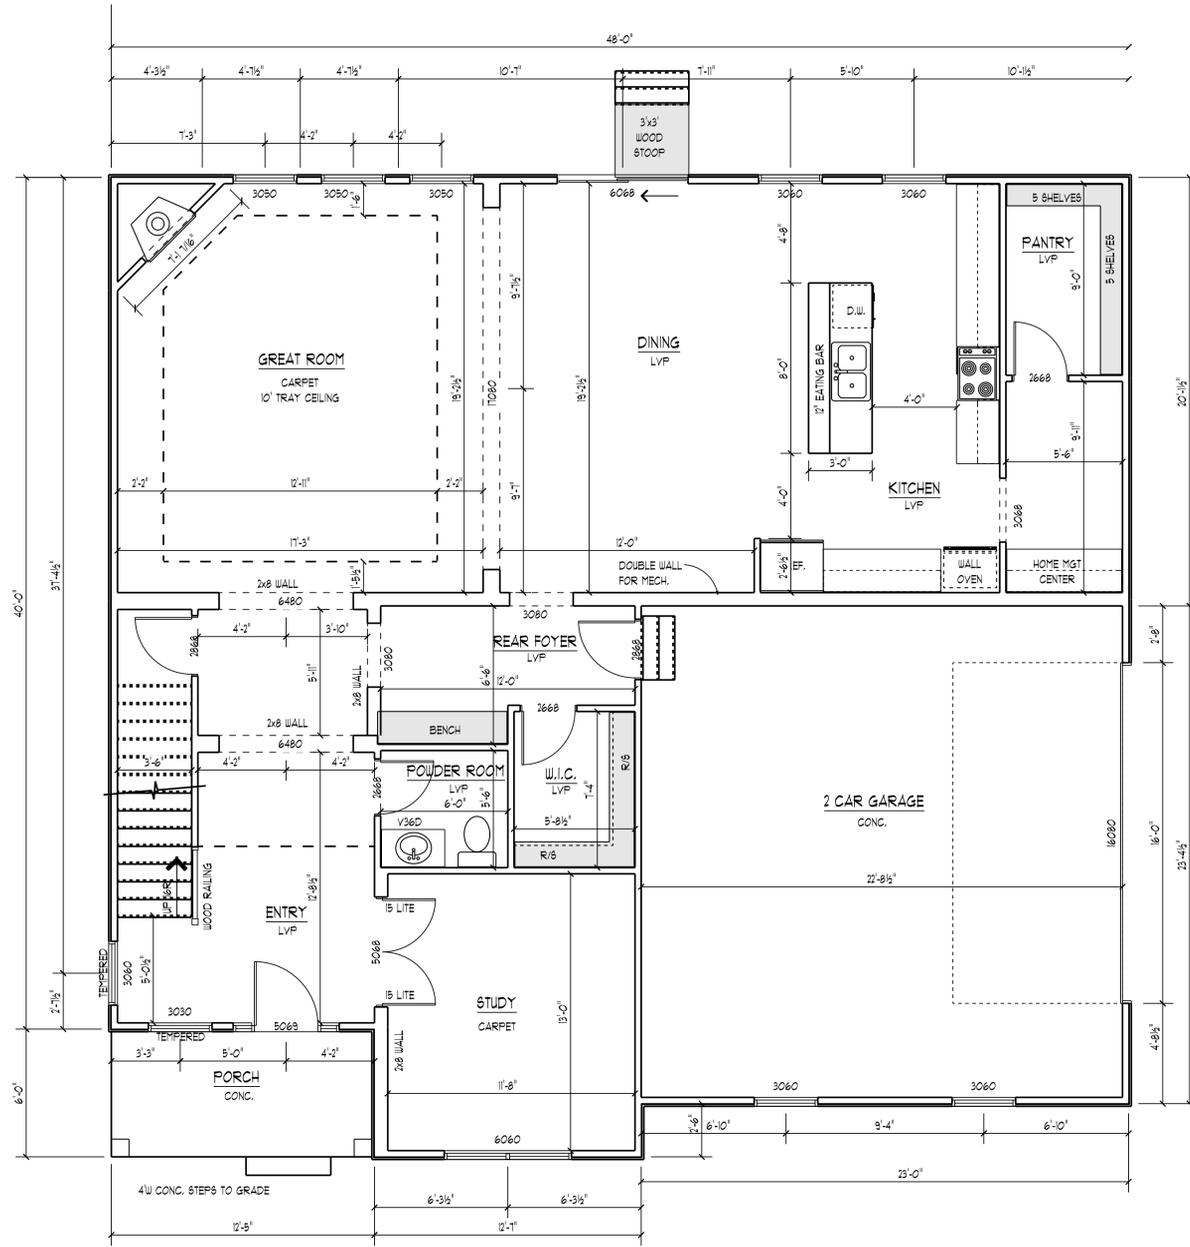


FIRST FLOOR PLAN
 (1534 SQ FT)


1/4" = 1'-0"

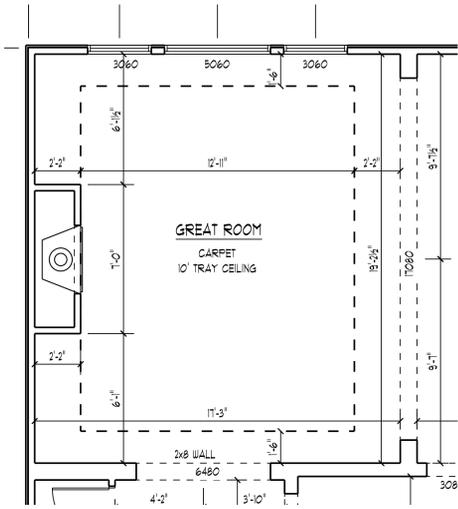


FIREPLACE #1 (STD.)
SCALE: 1/4" = 1'-0"

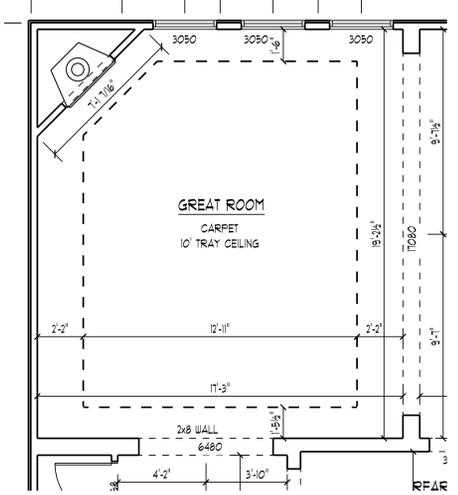


FIREPLACE #2
SCALE: 1/4" = 1'-0"

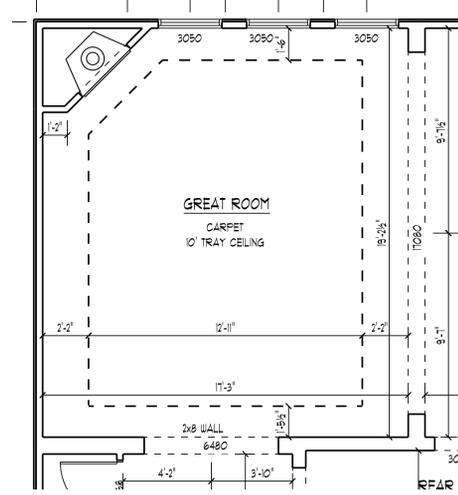


FIREPLACE #3
SCALE: 1/4" = 1'-0"

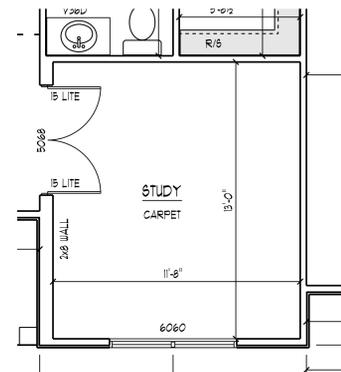


15 LITE STUDY DOORS
SCALE: 1/4" = 1'-0"

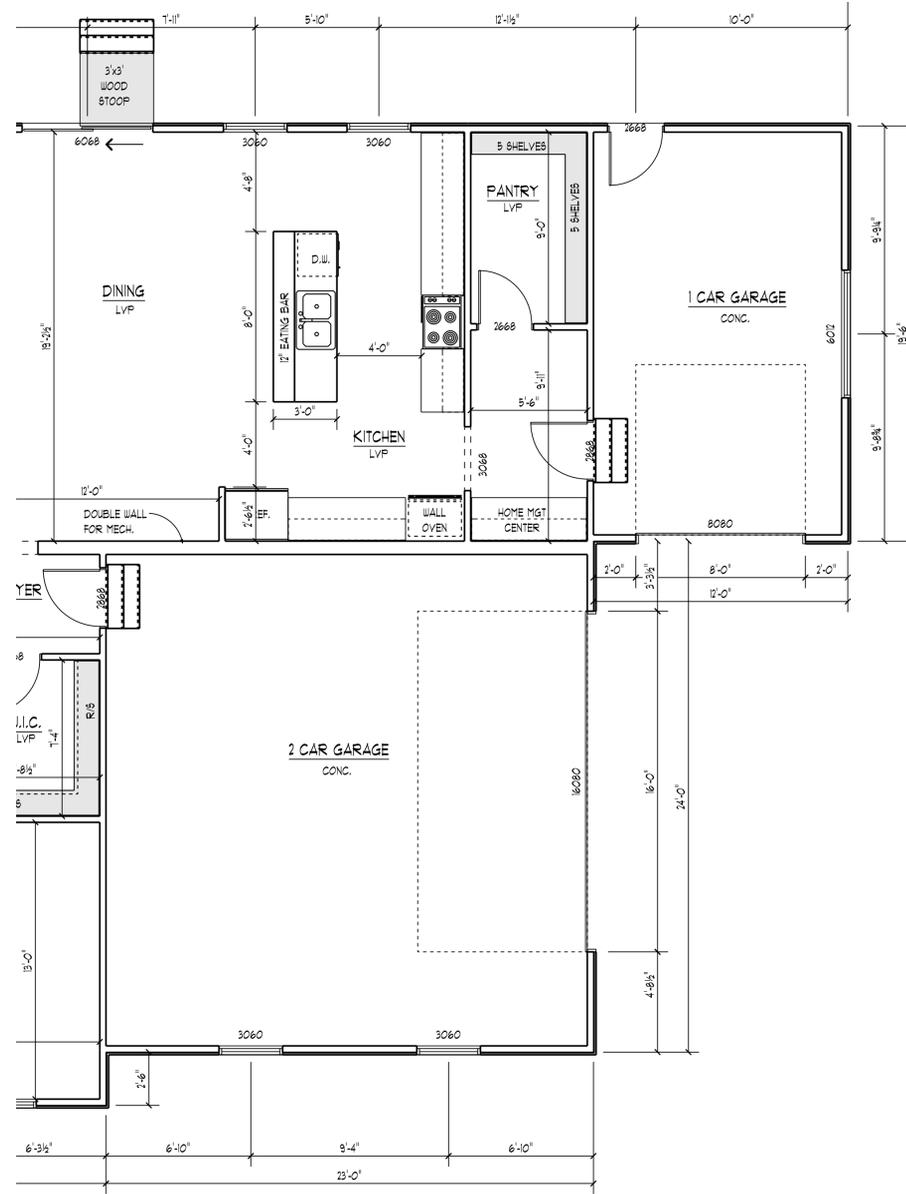


3-CAR TANDEM (-26)
SCALE: 1/4" = 1'-0"

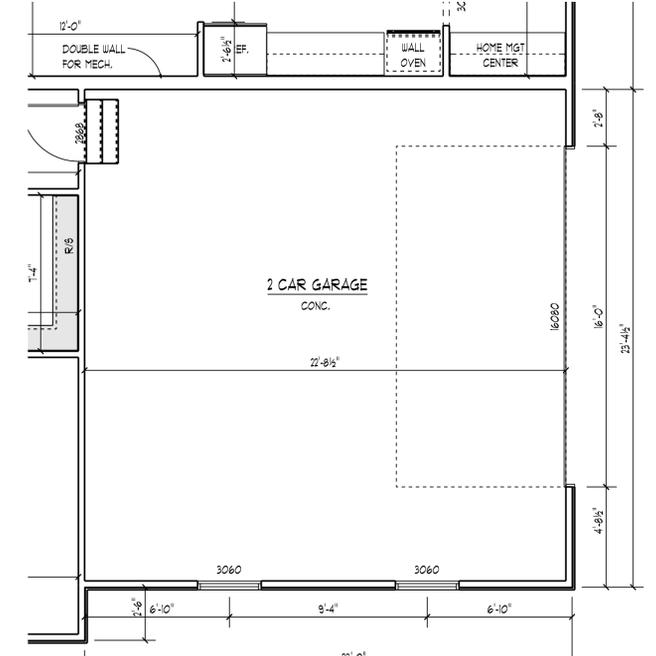

2-CAR SIDE LOAD (-261)
SCALE: 1/4" = 1'-0"

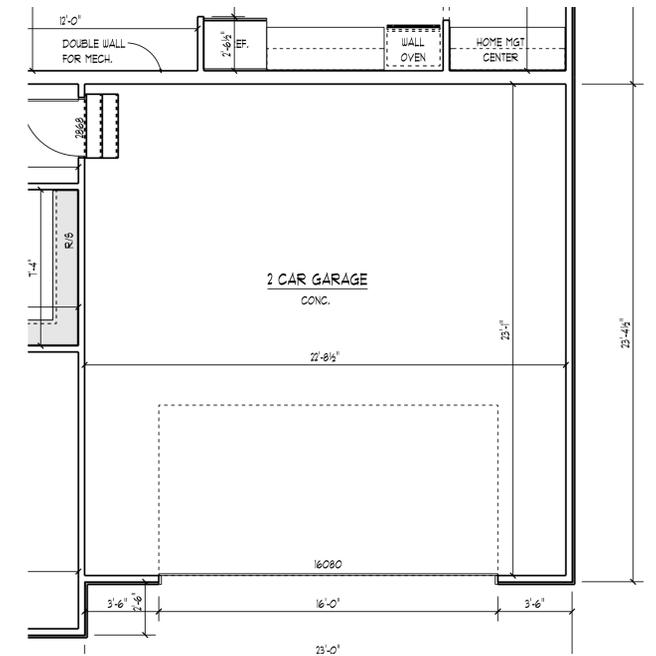

2-CAR FRONT LOAD (-261)
SCALE: 1/4" = 1'-0"

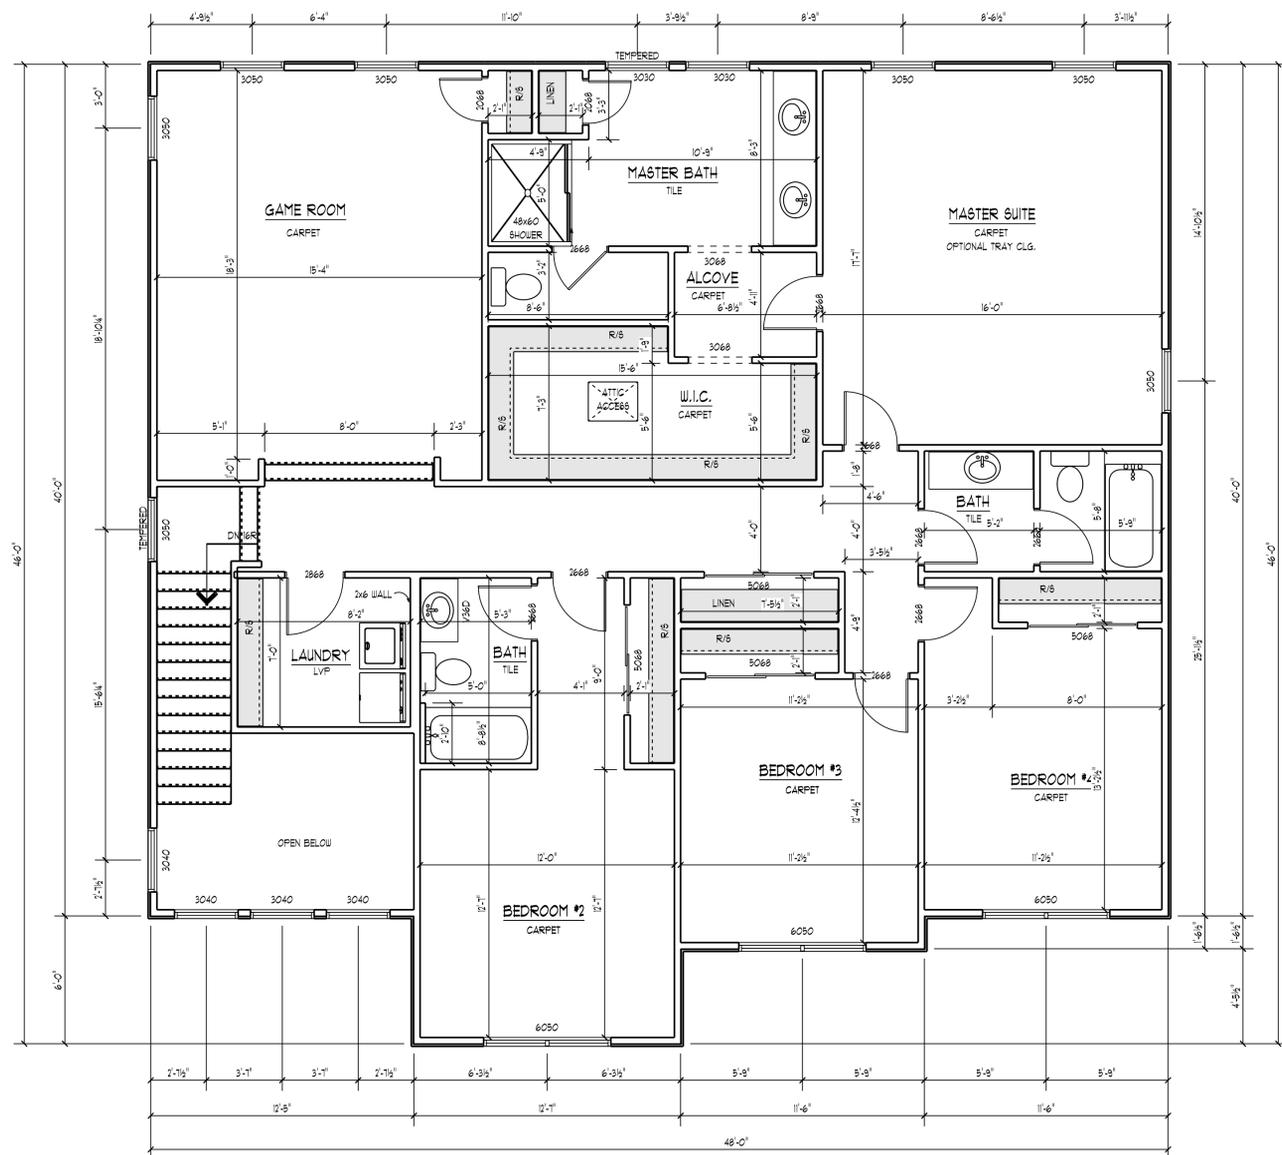

SECOND FLOOR PLAN
 (1881 SQ FT)