


# BEDFORD - SHINGLE

DRAWING INFO:

INDEX OF DRAWINGS	
S1	COVER SHEET
S2	EXTERIOR ELEVATIONS
S3	FOUNDATION PLAN
S4	FOUNDATION PLAN OPTIONS
S5	FIRST FLOOR PLAN
S6	FIRST FLOOR PLAN OPTIONS

SQFT INFO:	
BASEMENT	1,291 sqft
FIRST FLOOR	2,517 sqft
TOTAL LIVING	2,517 sqft
GARAGE	756 sqft


**PRELIMINARY  
NOT FOR CONSTRUCTION**

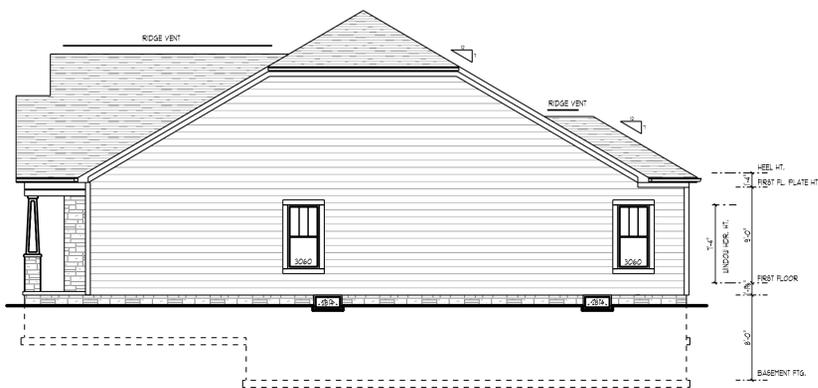


RIGHT ELEVATION 1/8" = 1'-0"



REAR ELEVATION 1/8" = 1'-0"

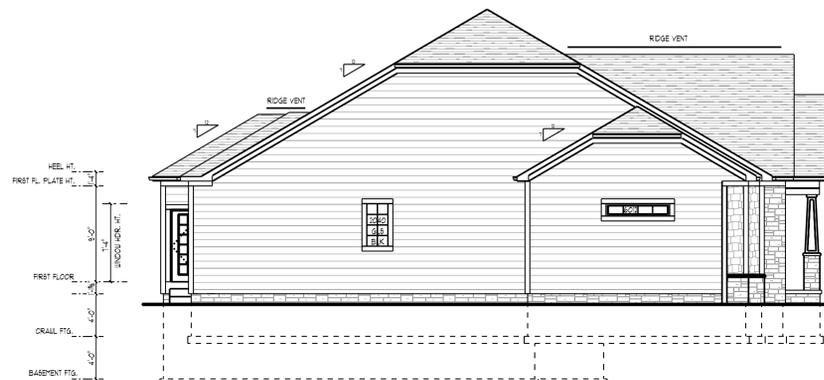

LEFT ELEVATION 1/8" = 1'-0"

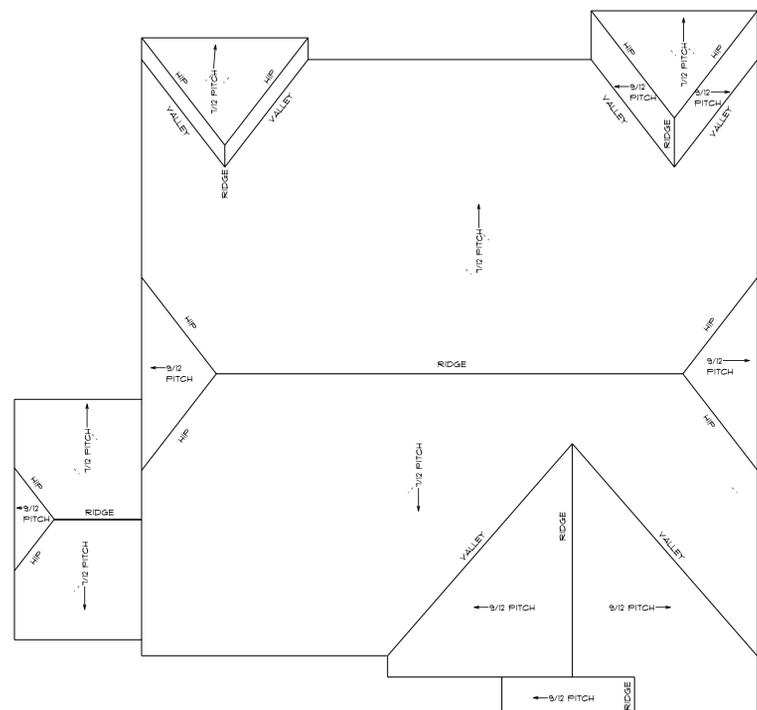

ROOF PLAN 1/8" = 1'-0"



FRONT ELEVATION SHINGLE 1/4" = 1'-0"

PAGE: **S2**

MODEL: BEDFORD SHINGLE

LOT:

SUBDIVISION:

SCALE: AS NOTED ON DRAWING

VERSION: 1.25


DATE: 4/15/2025

Virginia Homes  
The Paragon Building Group, Ltd.  
485 Metro Place South, Suite 350  
Dublin, Ohio 43017  
Phone: (614) 764-1993  
www.virginiames.com

**VIRGINIA HOMES**

BEDFORD SHINGLE  
BASE PLAN

COPYRIGHT © 2025 VIRGINIA HOMES. ALL DRAWINGS AND WRITTEN MATERIAL ARE THE PROPERTY OF VIRGINIA HOMES. THE ORIGINAL AND REPRODUCED WORK OF THIS DRAWING IS THE PROPERTY OF VIRGINIA HOMES. ANY REPRODUCTION OR COPIING OF THIS DRAWING WITHOUT THE EXPRESS WRITTEN PERMISSION OF VIRGINIA HOMES IS STRICTLY PROHIBITED AND WILL BE CONSIDERED A VIOLATION OF THE COMMON LAW WHICH REMAINS THE COMMON LAW COPYRIGHT OF THE ORIGINAL.

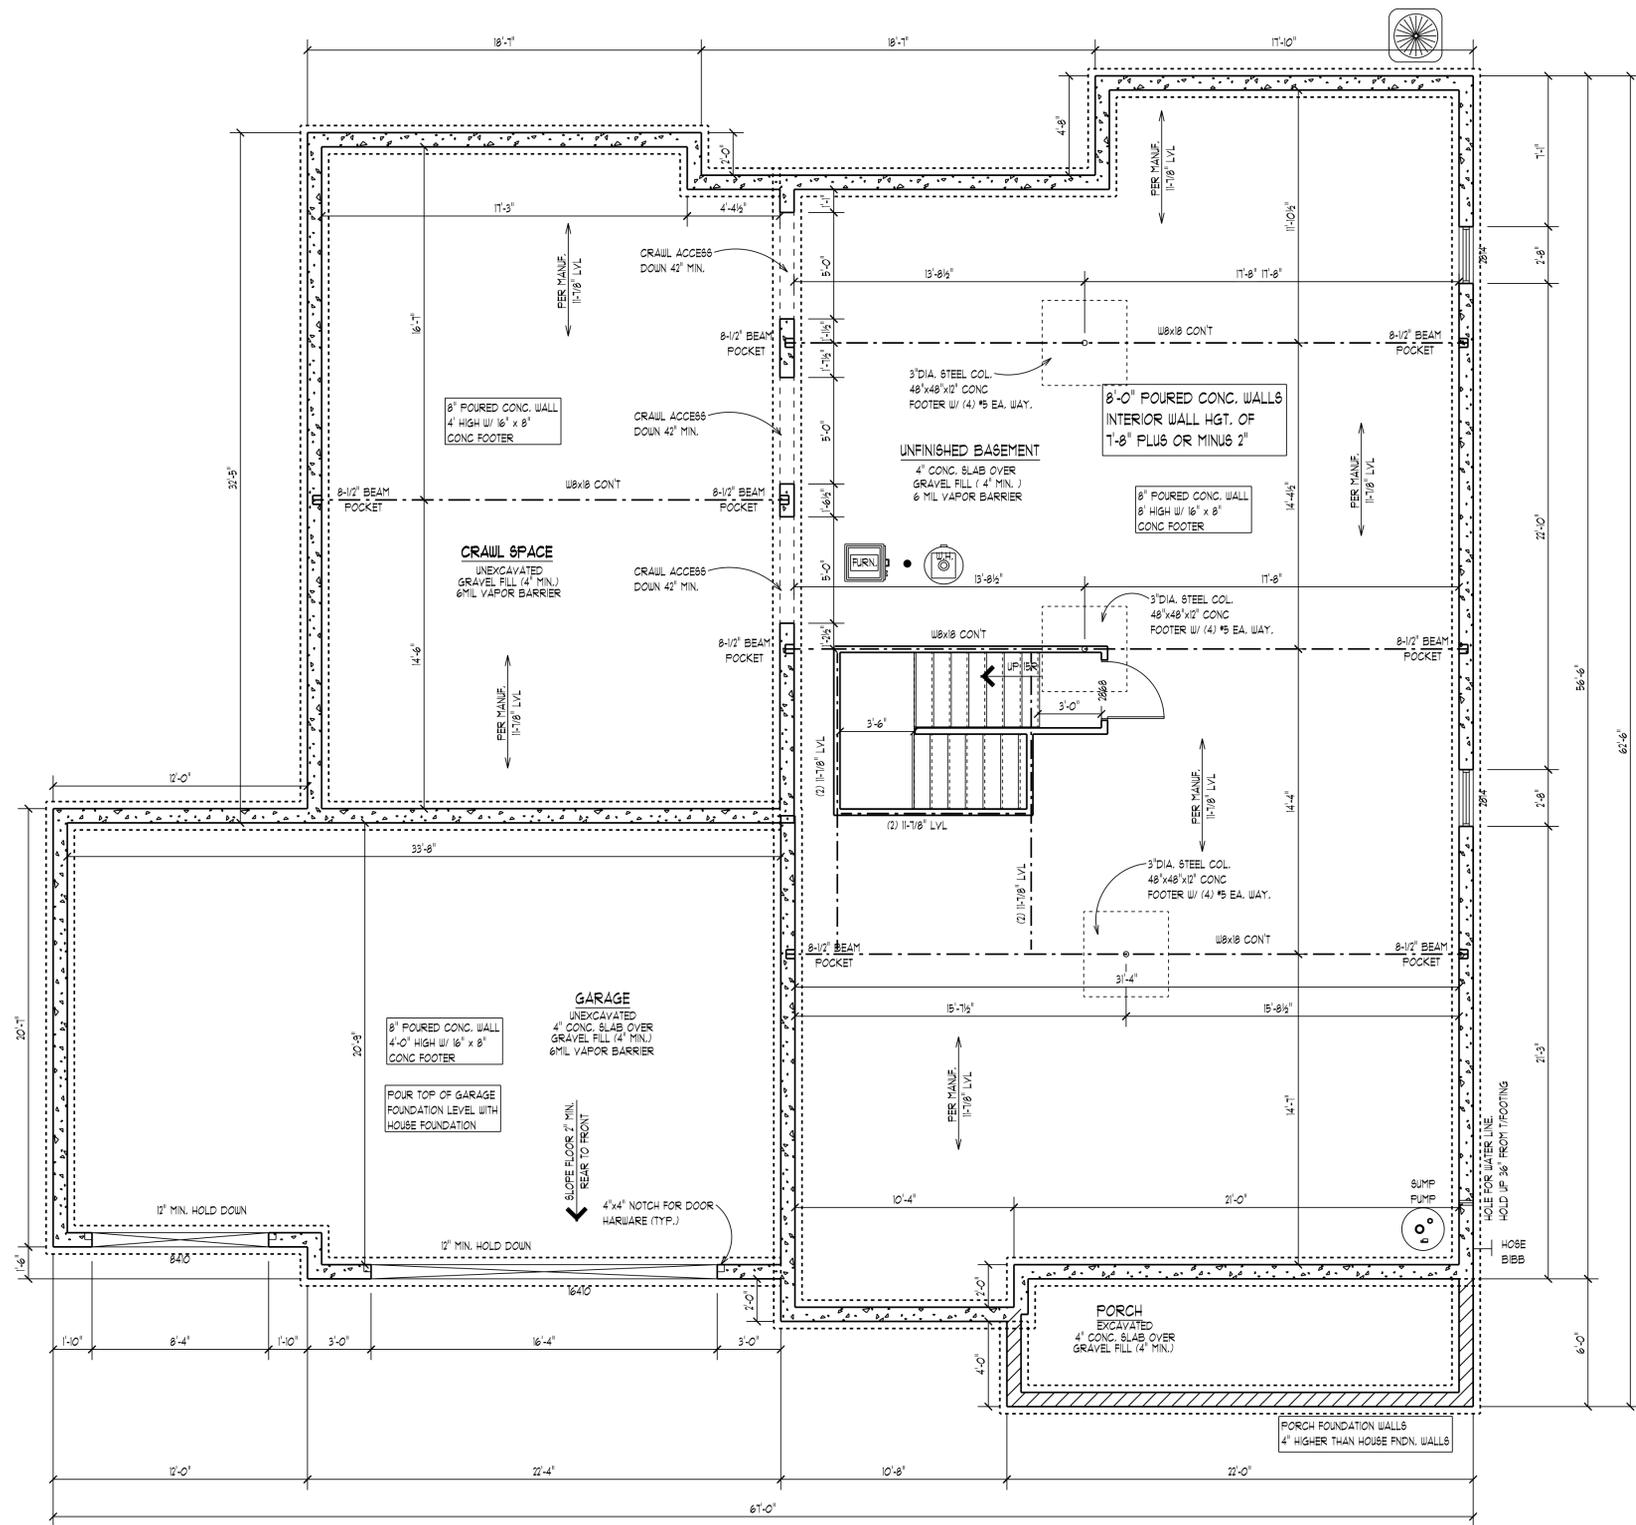


FOUNDATION PLAN

1291 SQ FT


1/4" = 1'-0"



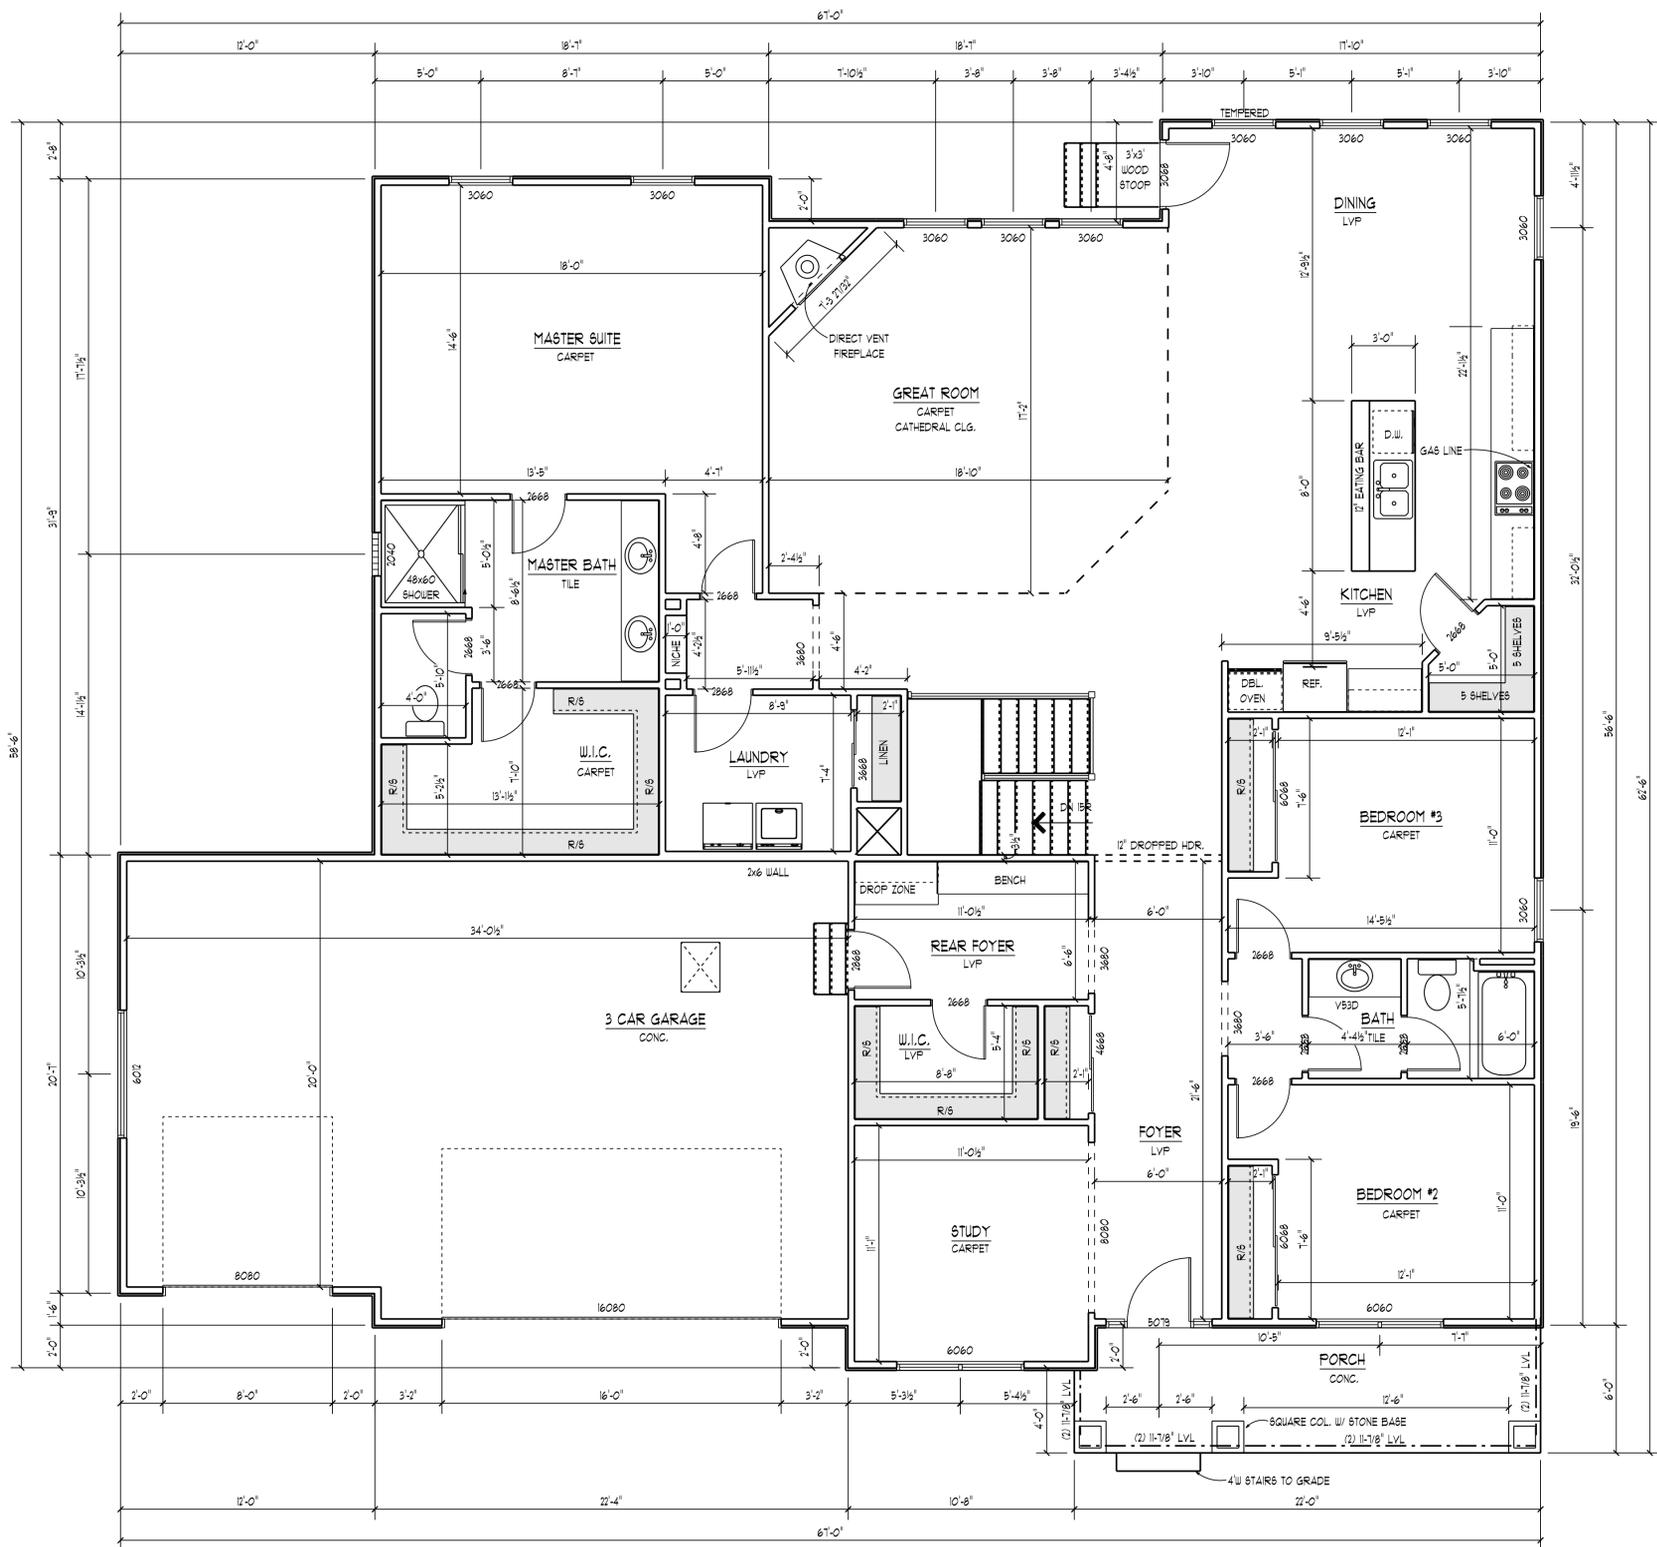


**FIRST FLOOR PLAN**  
 2517 SQ FT


1/4" = 1'-0"

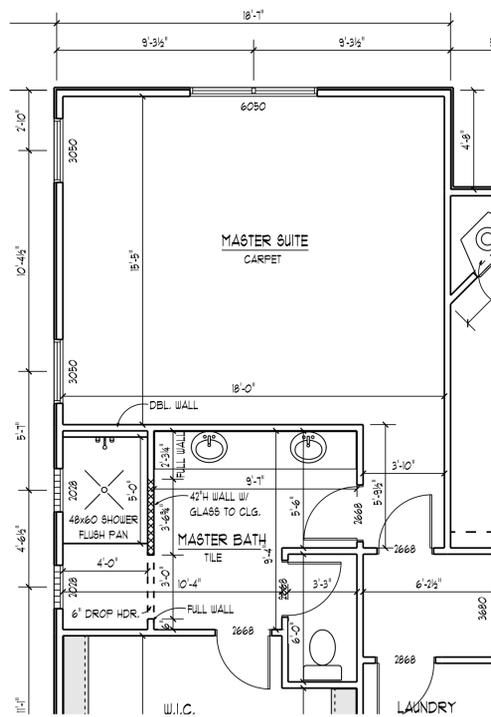


**DELUXE MASTER BATH WALK-IN SHOWER**  
SCALE: 1/4" = 1'-0"

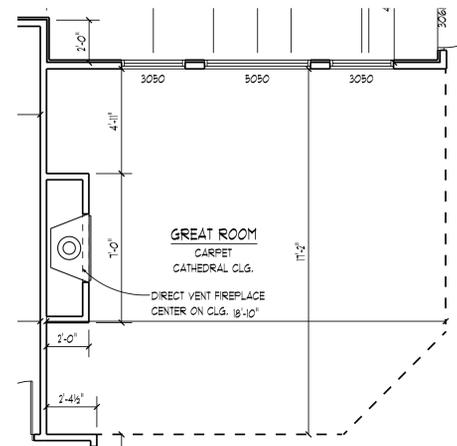


**FIREPLACE #1**  
SCALE: 1/4" = 1'-0"

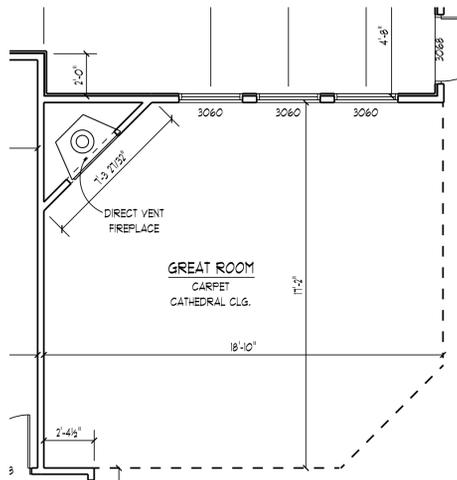


**FIREPLACE #2 (STD.)**  
SCALE: 1/4" = 1'-0"

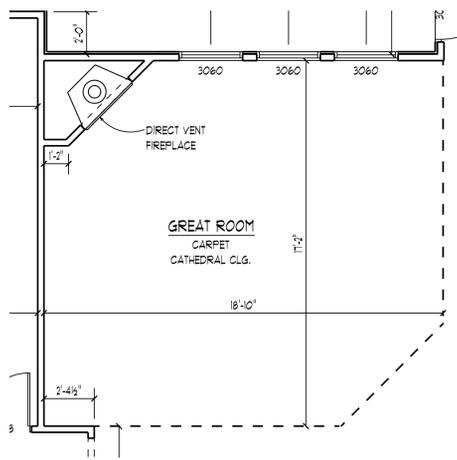


**FIREPLACE #3**  
SCALE: 1/4" = 1'-0"

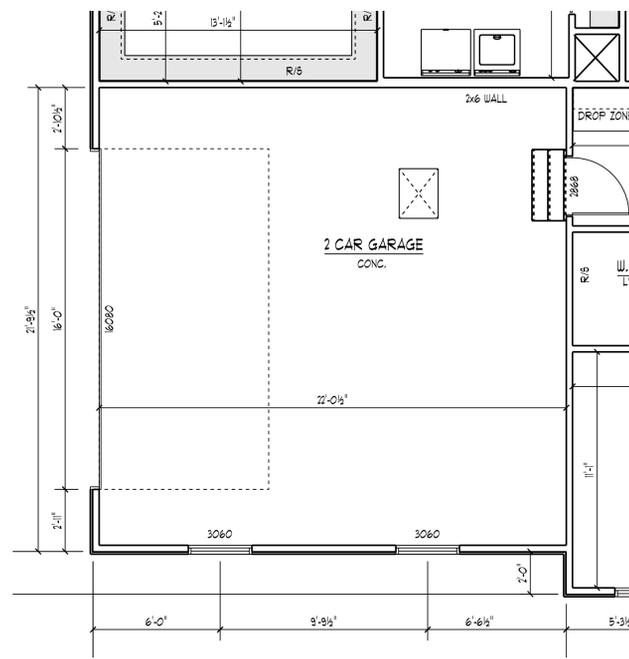


**2-CAR SIDE LOAD (-252)**  
SCALE: 1/4" = 1'-0"

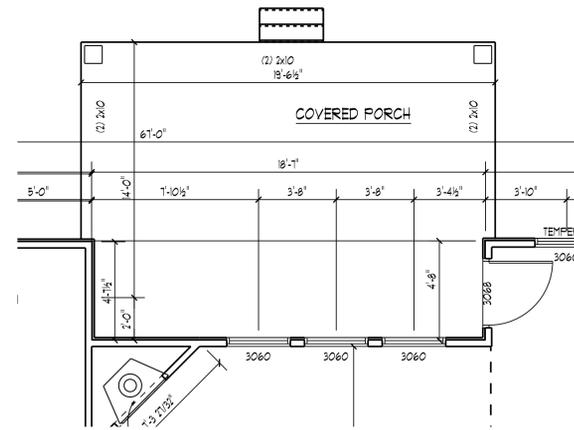


**COVERED PORCH**  
SCALE: 1/4" = 1'-0"

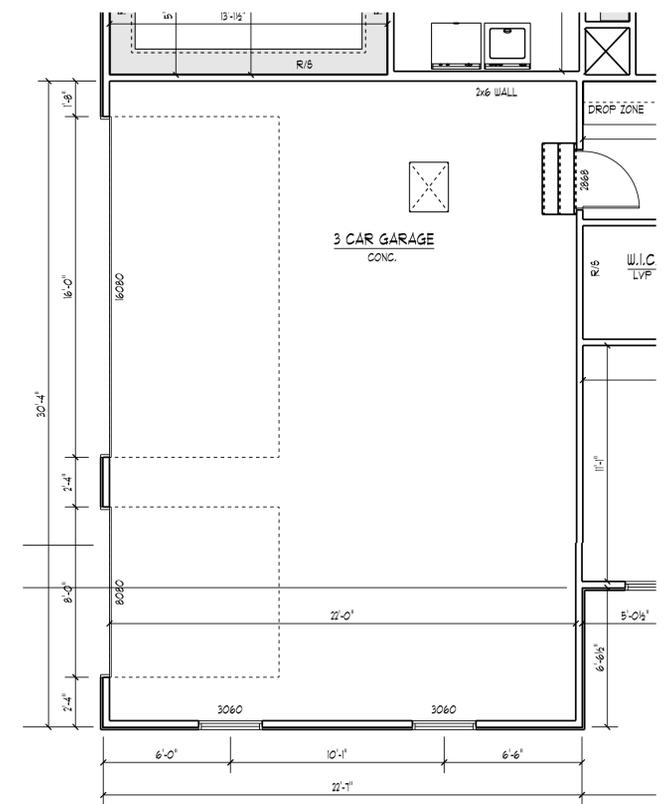

**3-CAR SIDE LOAD (-58)**  
SCALE: 1/4" = 1'-0"

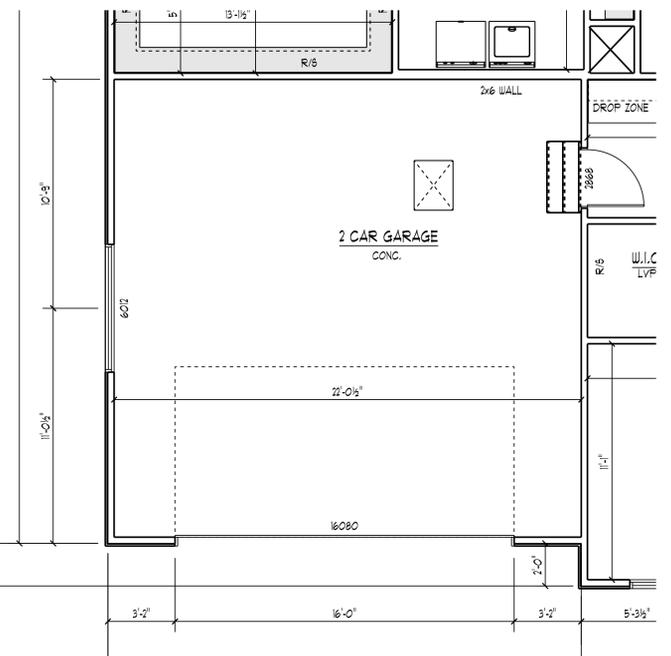

**2-CAR FRONT LOAD (-252)**  
SCALE: 1/4" = 1'-0"

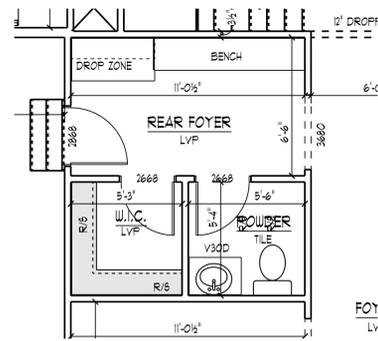

**POWDER ROOM**  
SCALE: 1/4" = 1'-0"