




RIGHT ELEVATION 18' x 1/4"

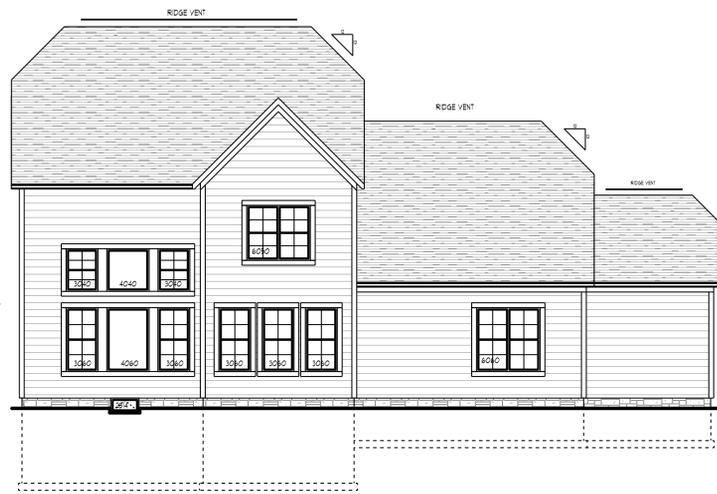

REAR ELEVATION 18' x 1/4"



LEFT ELEVATION 18' x 1/4"




FRONT ELEVATION
TANDEM GARAGE 14' x 1/4"




FRONT ELEVATION
MADISON - SHINGLE 14' x 1/4"

CONTRACTOR: ALL DRAWING AND WRITER MATERIAL IS THE PROPERTY OF VIRGINIA HOMES. THE ORIGINAL AND UNREVISED WORK OF THIS DRAWING IS THE PROPERTY OF VIRGINIA HOMES. ANY REVISIONS OR CHANGES TO A THIRD PARTY WITHOUT THE EXPRESS WRITTEN PERMISSION OF VIRGINIA HOMES WHICH REMAINS THE COMMON LAW COPYRIGHT TO THIS MATERIAL.

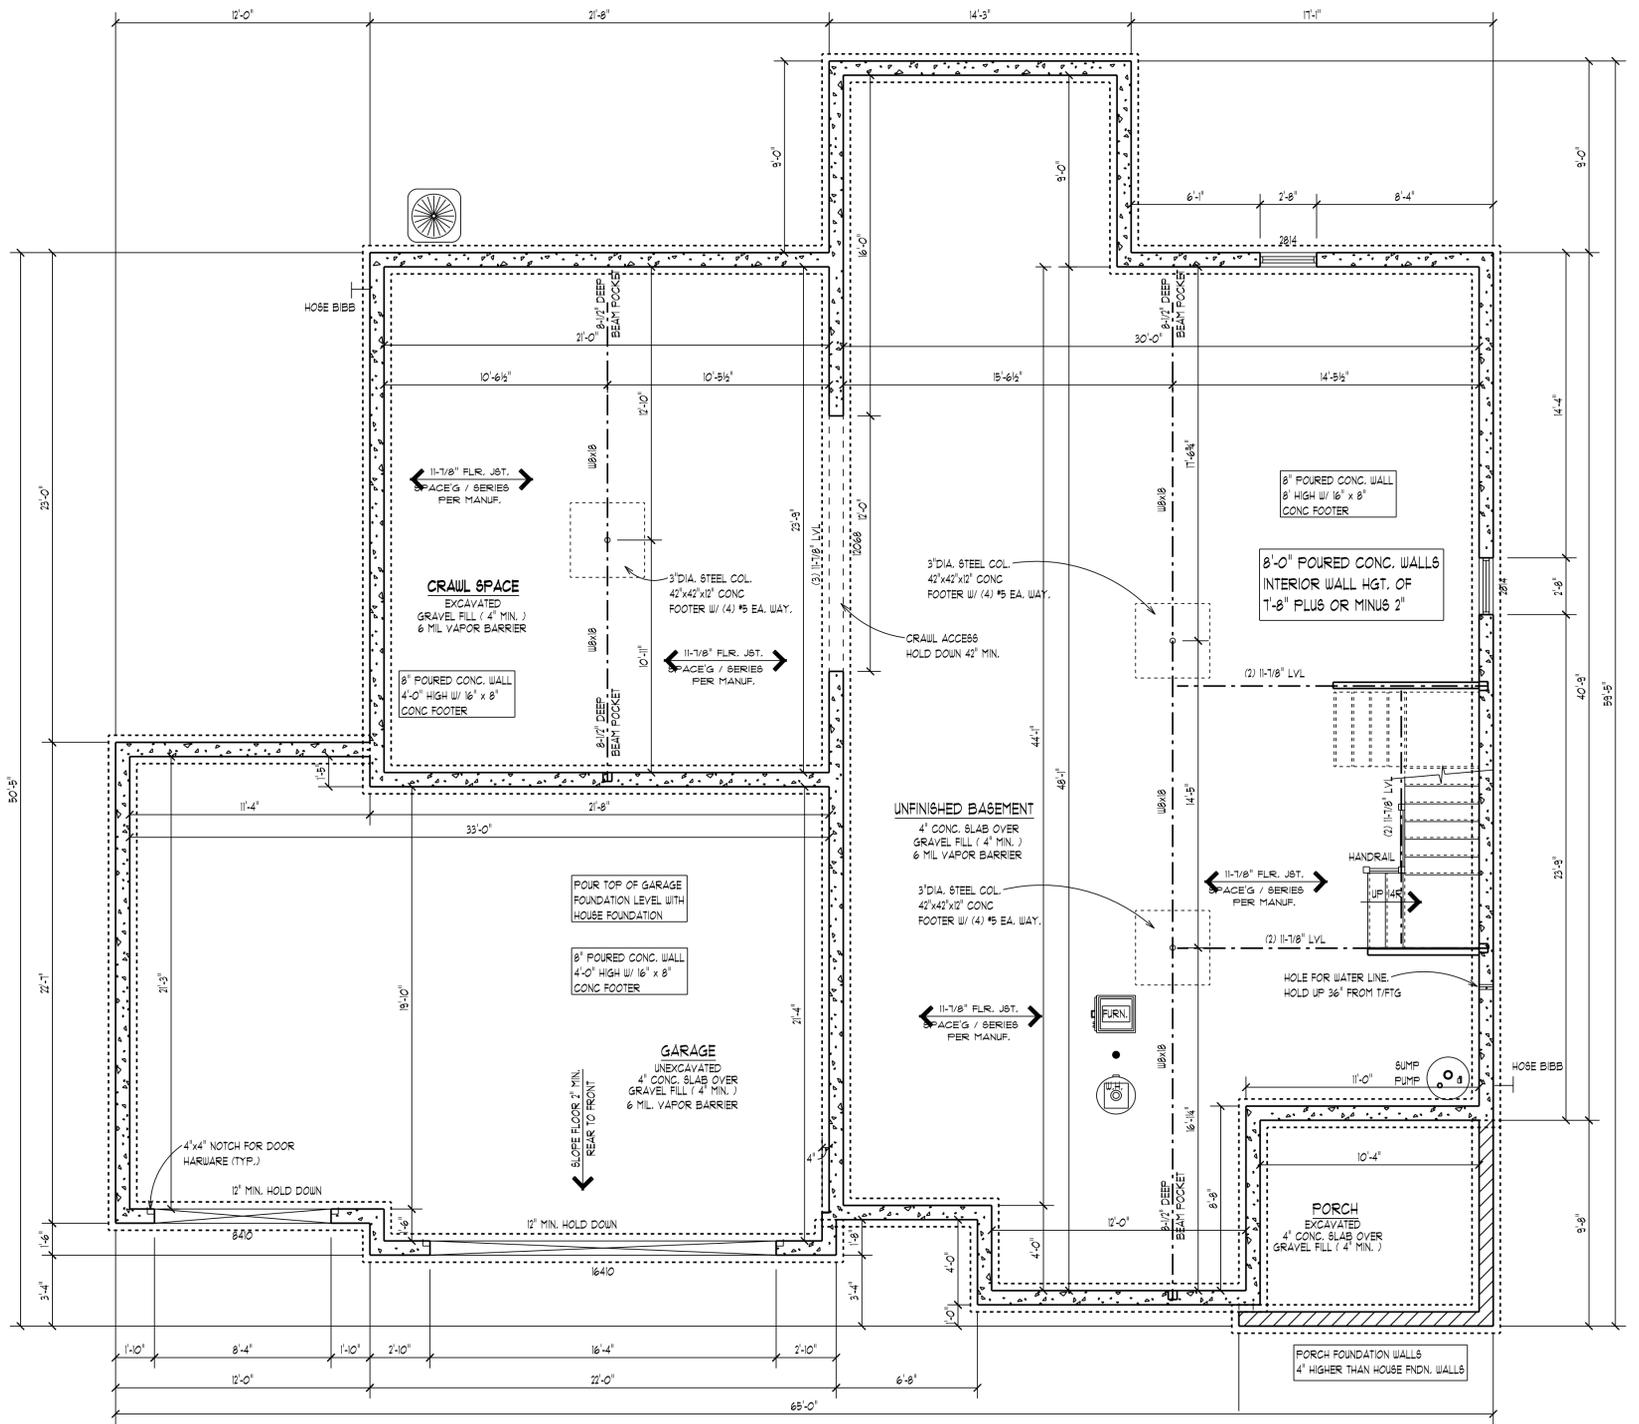

FOUNDATION PLAN
1553 SQ FT


1/4" = 1'-0"

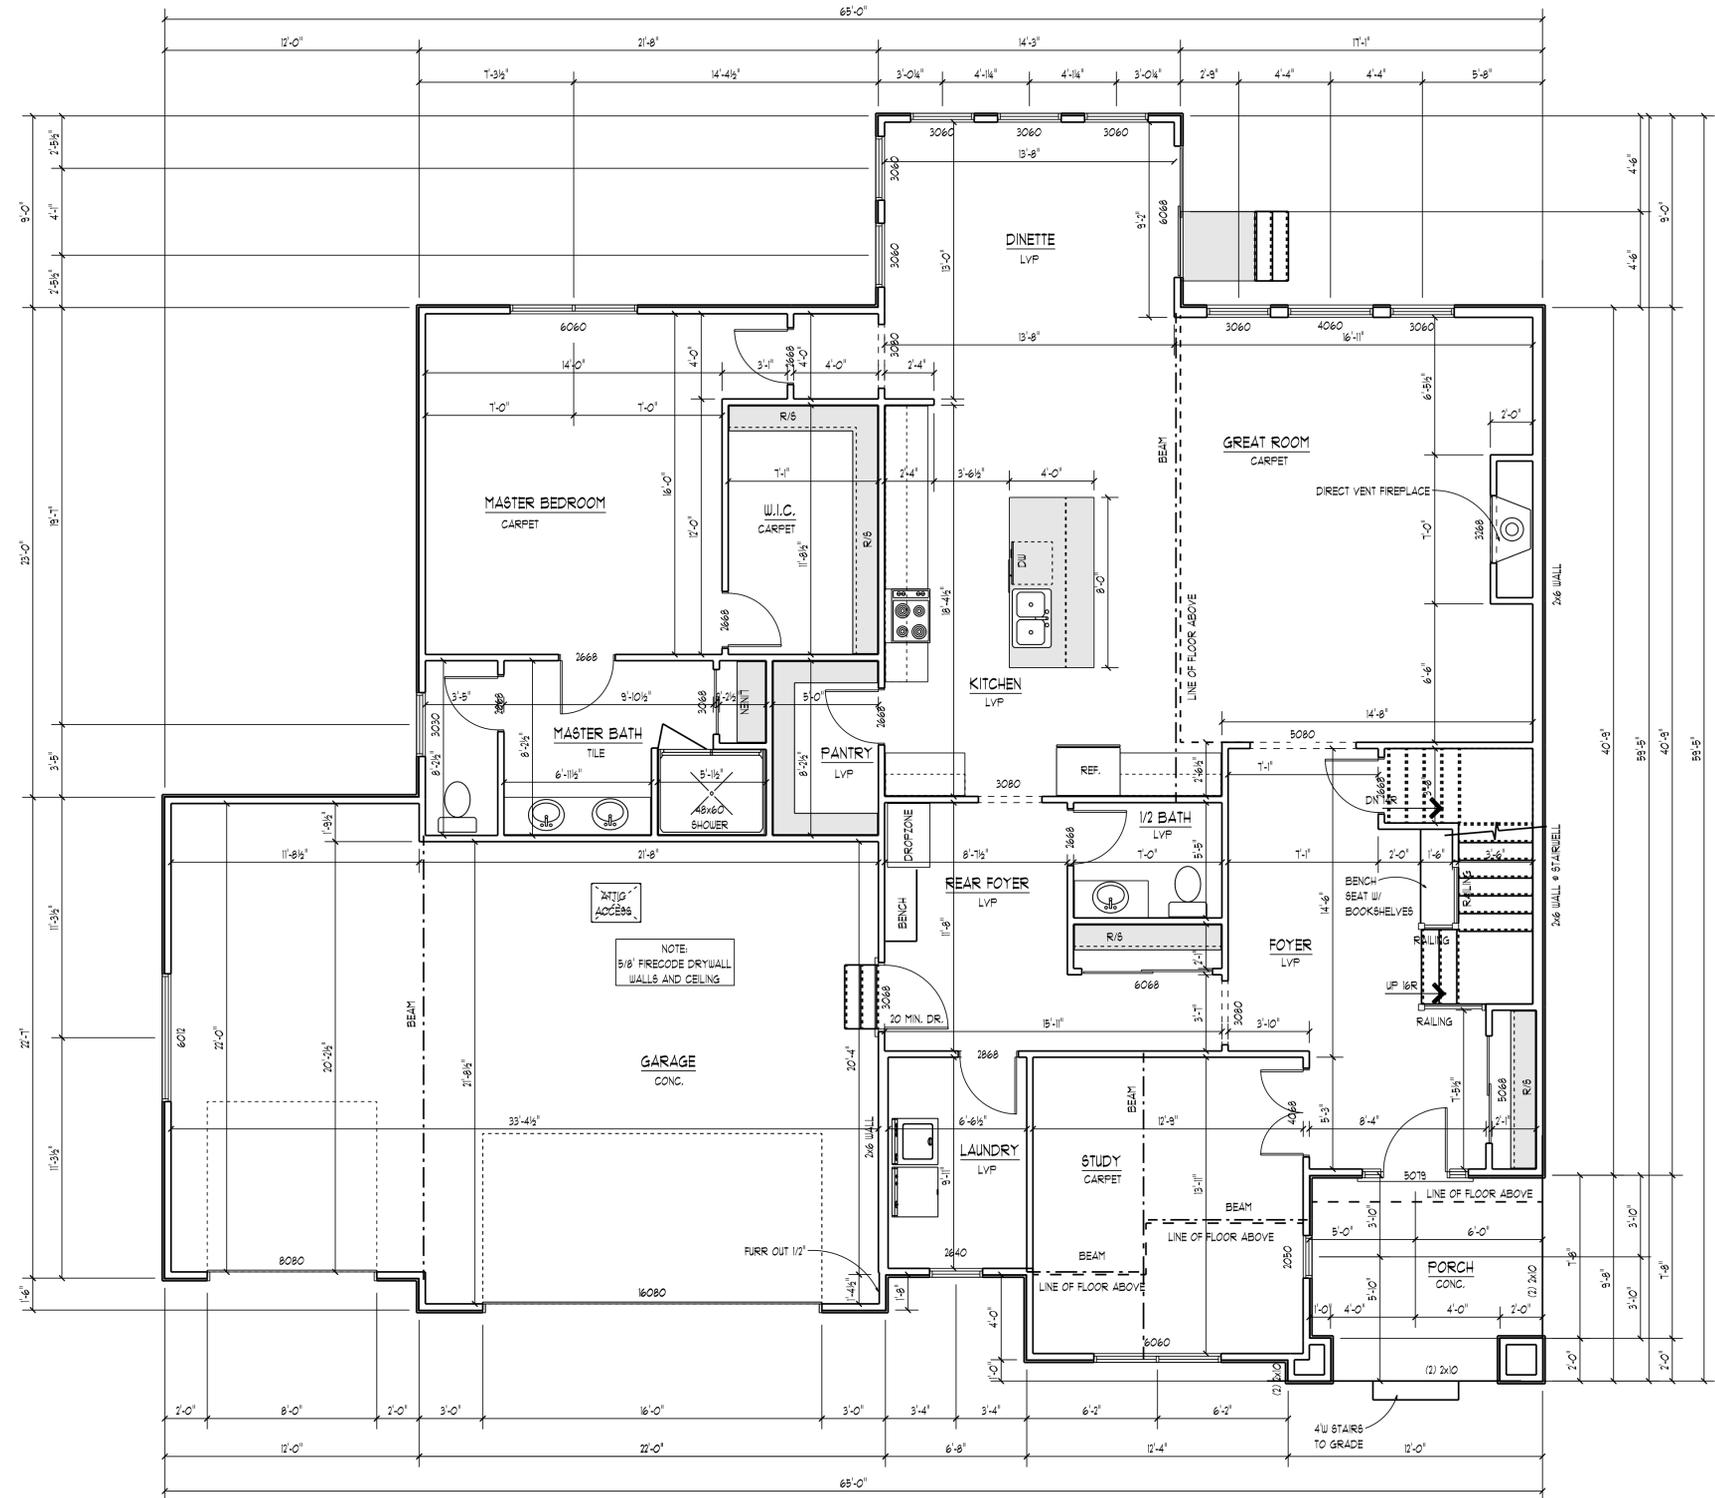


NOTE:
5/8" FIRECODE DRYWALL
WALLS AND CEILING

FIRST FLOOR PLAN
2091 SQ FT


1/4" = 1'-0"

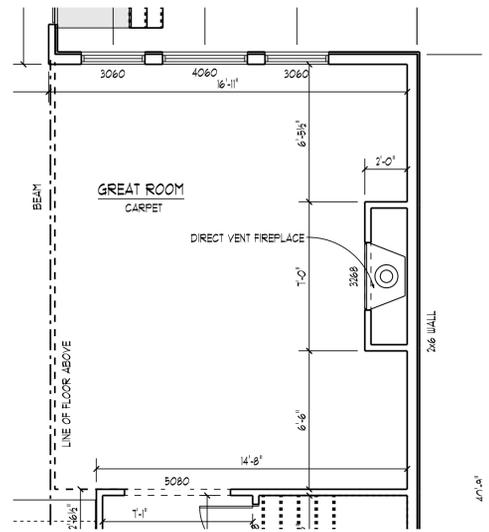


FIREPLACE #1 (STD.)
SCALE: 1/4" = 1'-0"

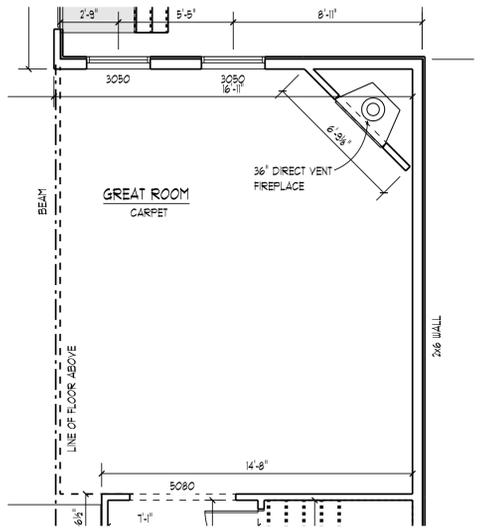


FIREPLACE #2
SCALE: 1/4" = 1'-0"

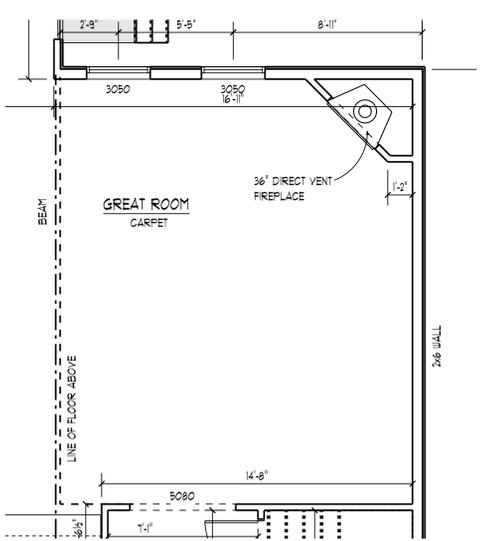


FIREPLACE #3
SCALE: 1/4" = 1'-0"

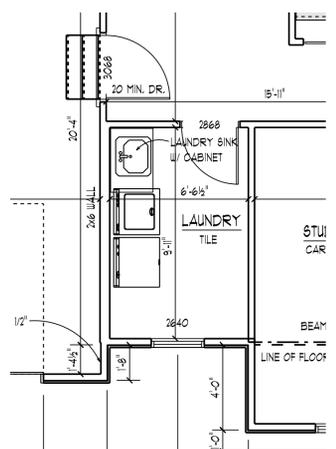


LAUNDRY SINK
SCALE: 1/4" = 1'-0"

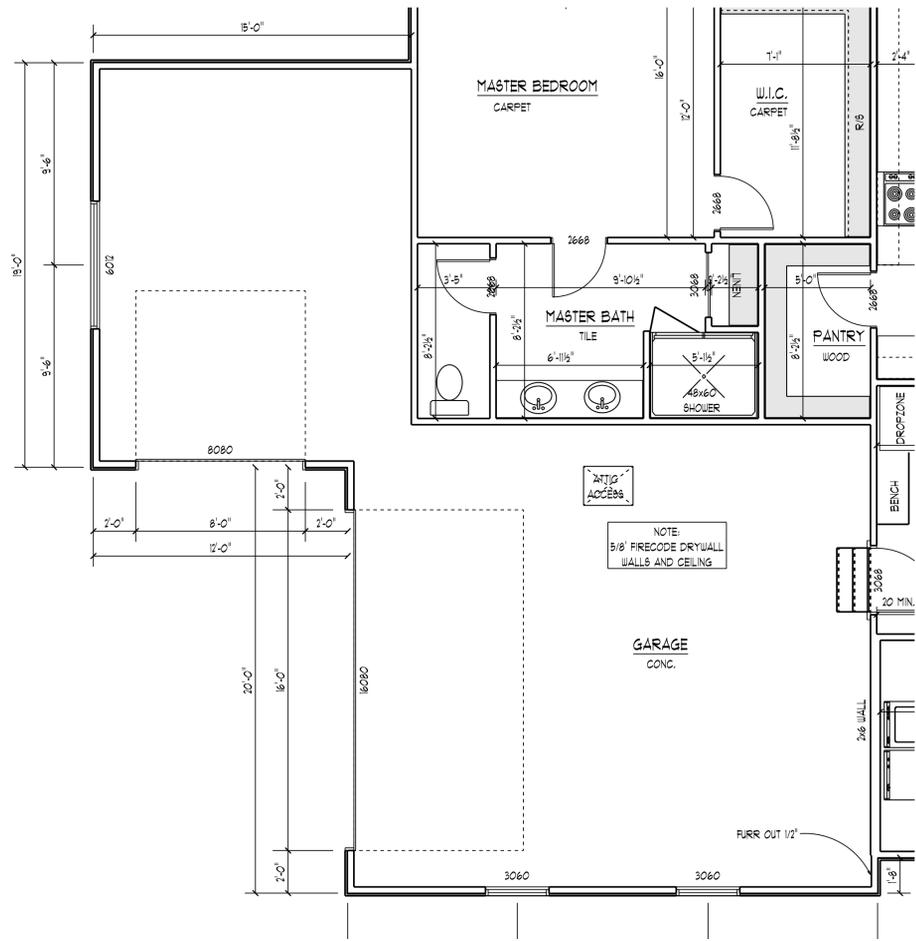


3-CAR TANDEM (+16)
SCALE: 1/4" = 1'-0"

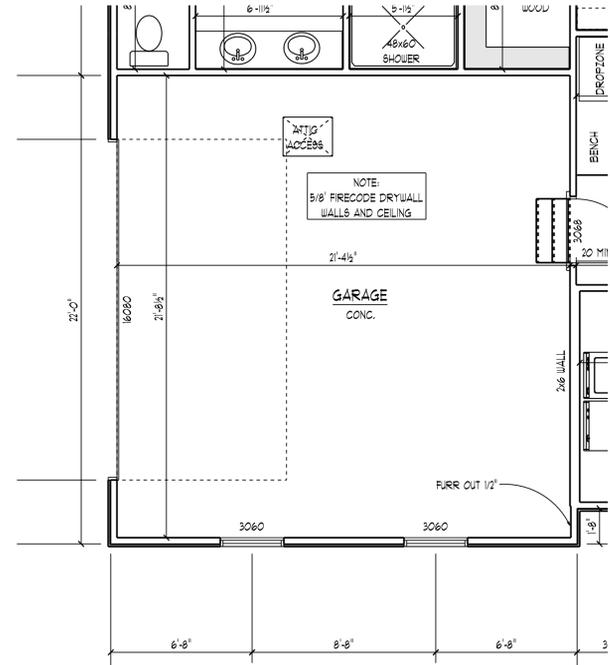


2-CAR SIDE LOAD (-21T)
SCALE: 1/4" = 1'-0"

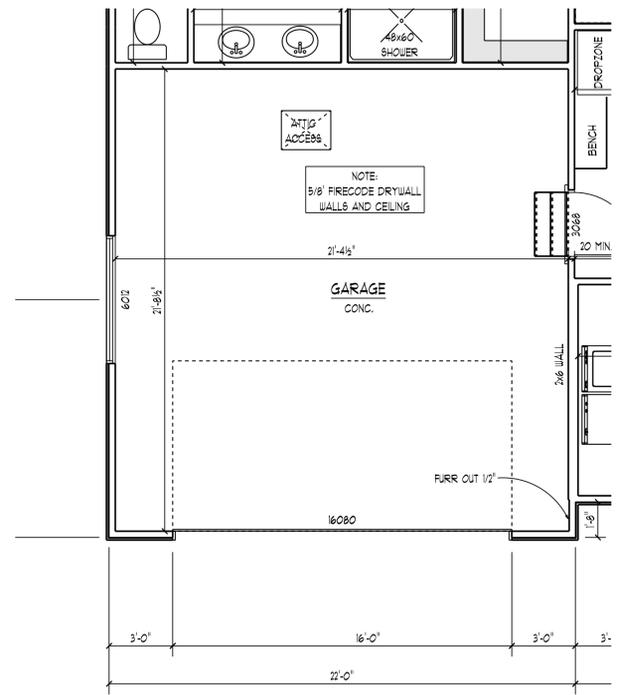

2-CAR FRONT LOAD (-21T)
SCALE: 1/4" = 1'-0"

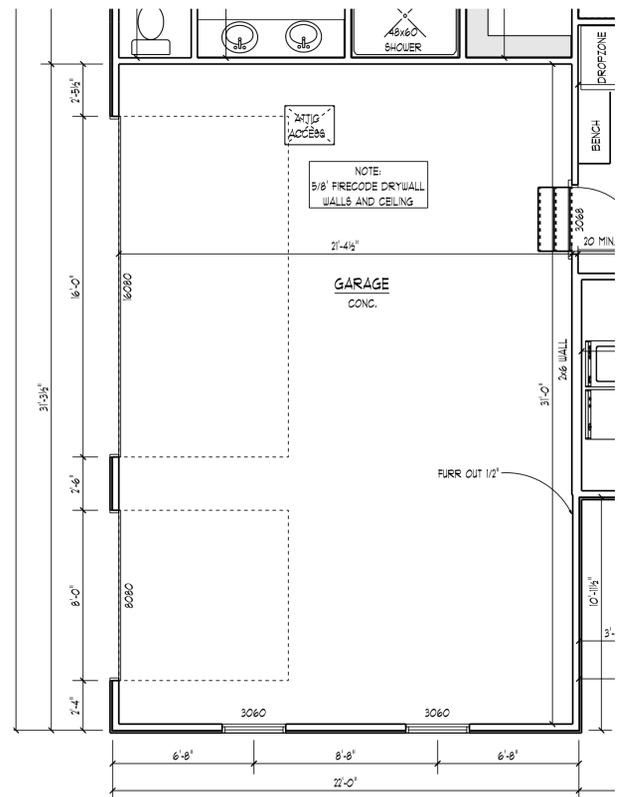

3-CAR SIDE LOAD (-92)
SCALE: 1/4" = 1'-0"

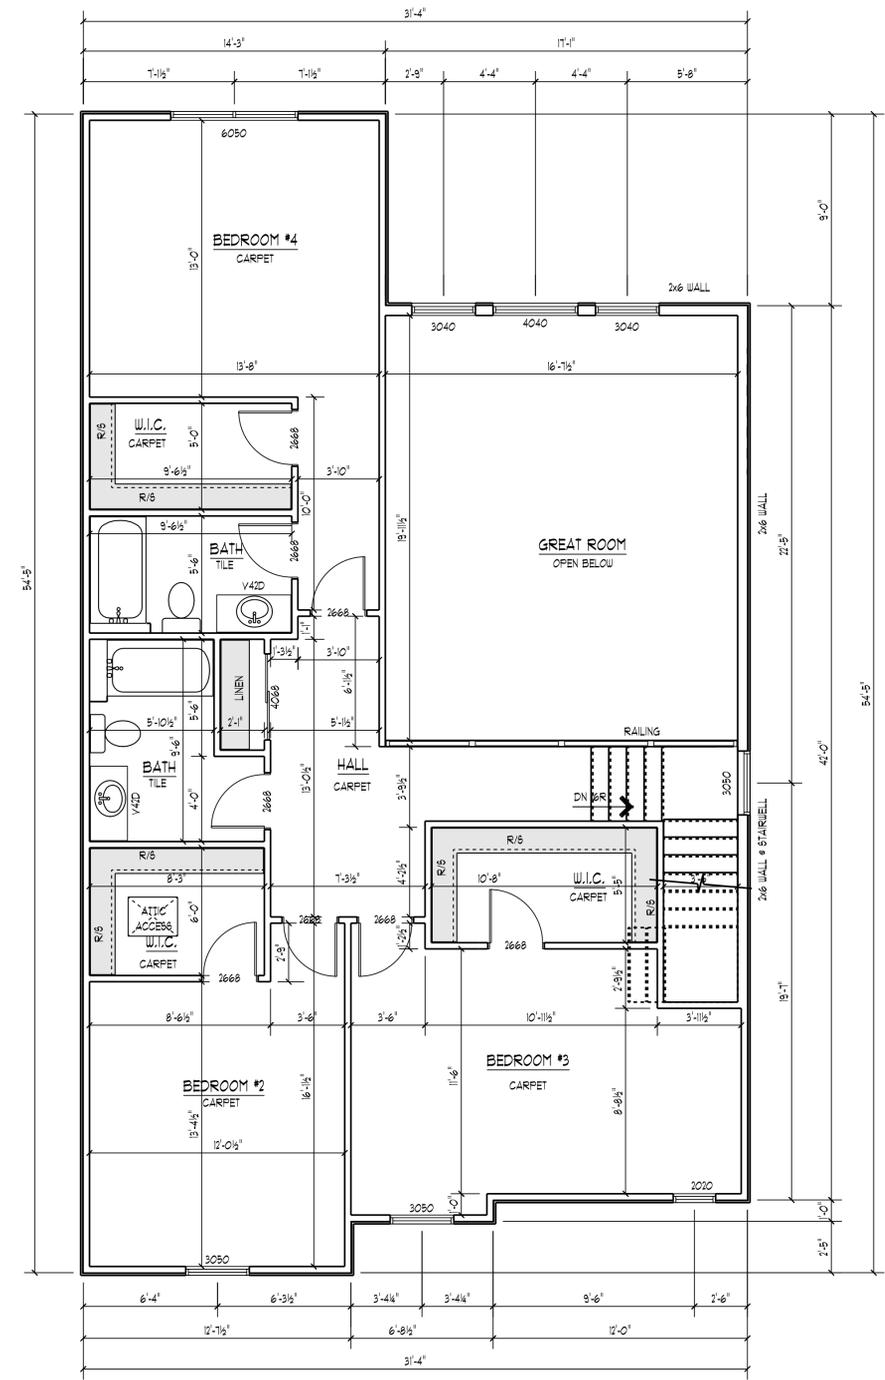

SECOND FLOOR PLAN

1111 SQ FT

1/4" = 1'-0"

MADISON SHINGLE
BASE PLAN



Virginia Homes
The Paragon Building Group, Ltd.
565 Metro Place South, Suite 220
Dublin, Ohio 43017
Phone: (614) 764-1953
www.virginiahomes.com

SCALE: AS NOTED ON DRAWING
VERSION: 1.26
DATE: 3/2/2026

COPYRIGHT 2026
ALL DRAWINGS ARE THE PROPERTY OF THE VIRGINIA HOMES GROUP, LTD. THE APPEARANCE HEREIN CONSTITUTE THE VIRGINIA HOMES TRADEMARK. THIS DRAWING IS THE PROPERTY OF THE VIRGINIA HOMES GROUP, LTD. AND IS NOT TO BE REPRODUCED OR TRANSMITTED IN ANY FORM OR BY ANY MEANS, ELECTRONIC OR MECHANICAL, INCLUDING PHOTOCOPYING, RECORDING, OR BY ANY INFORMATION STORAGE AND RETRIEVAL SYSTEM, WITHOUT THE EXPRESS WRITTEN PERMISSION OF THE VIRGINIA HOMES GROUP, LTD. WHICH RETAINS THE COMMON LAW AND STATUTE COPYRIGHT TO THIS MATERIAL.

MODEL: MADISON SHINGLE
LOT:
SUBDIVISION:

