




RIGHT ELEVATION 18' x 10'



REAR ELEVATION 18' x 10'

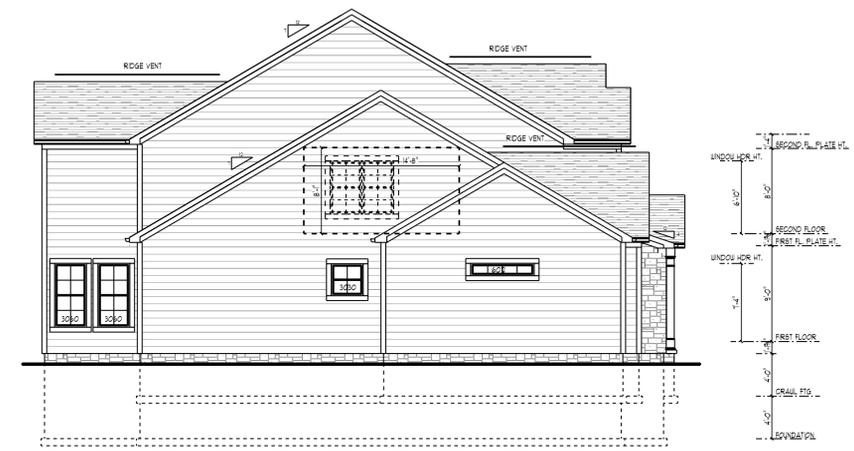

LEFT ELEVATION 18' x 10'




**FRONT ELEVATION
TANDEM GARAGE** 18' x 10'




**FRONT ELEVATION
MADISON - SHINGLE** 14' x 10'

CONTRACTOR: _____
DRAWING AND WRITER MATERIAL
THE ORIGINAL AND UNREVISED WORK OF
A THIRD PARTY WITHOUT THE EXPRESS
WRITTEN PERMISSION OF THE ARCHITECT
WHICH REMAINS THE COMMON LAW
COPYRIGHT TO THE ARCHITECT.

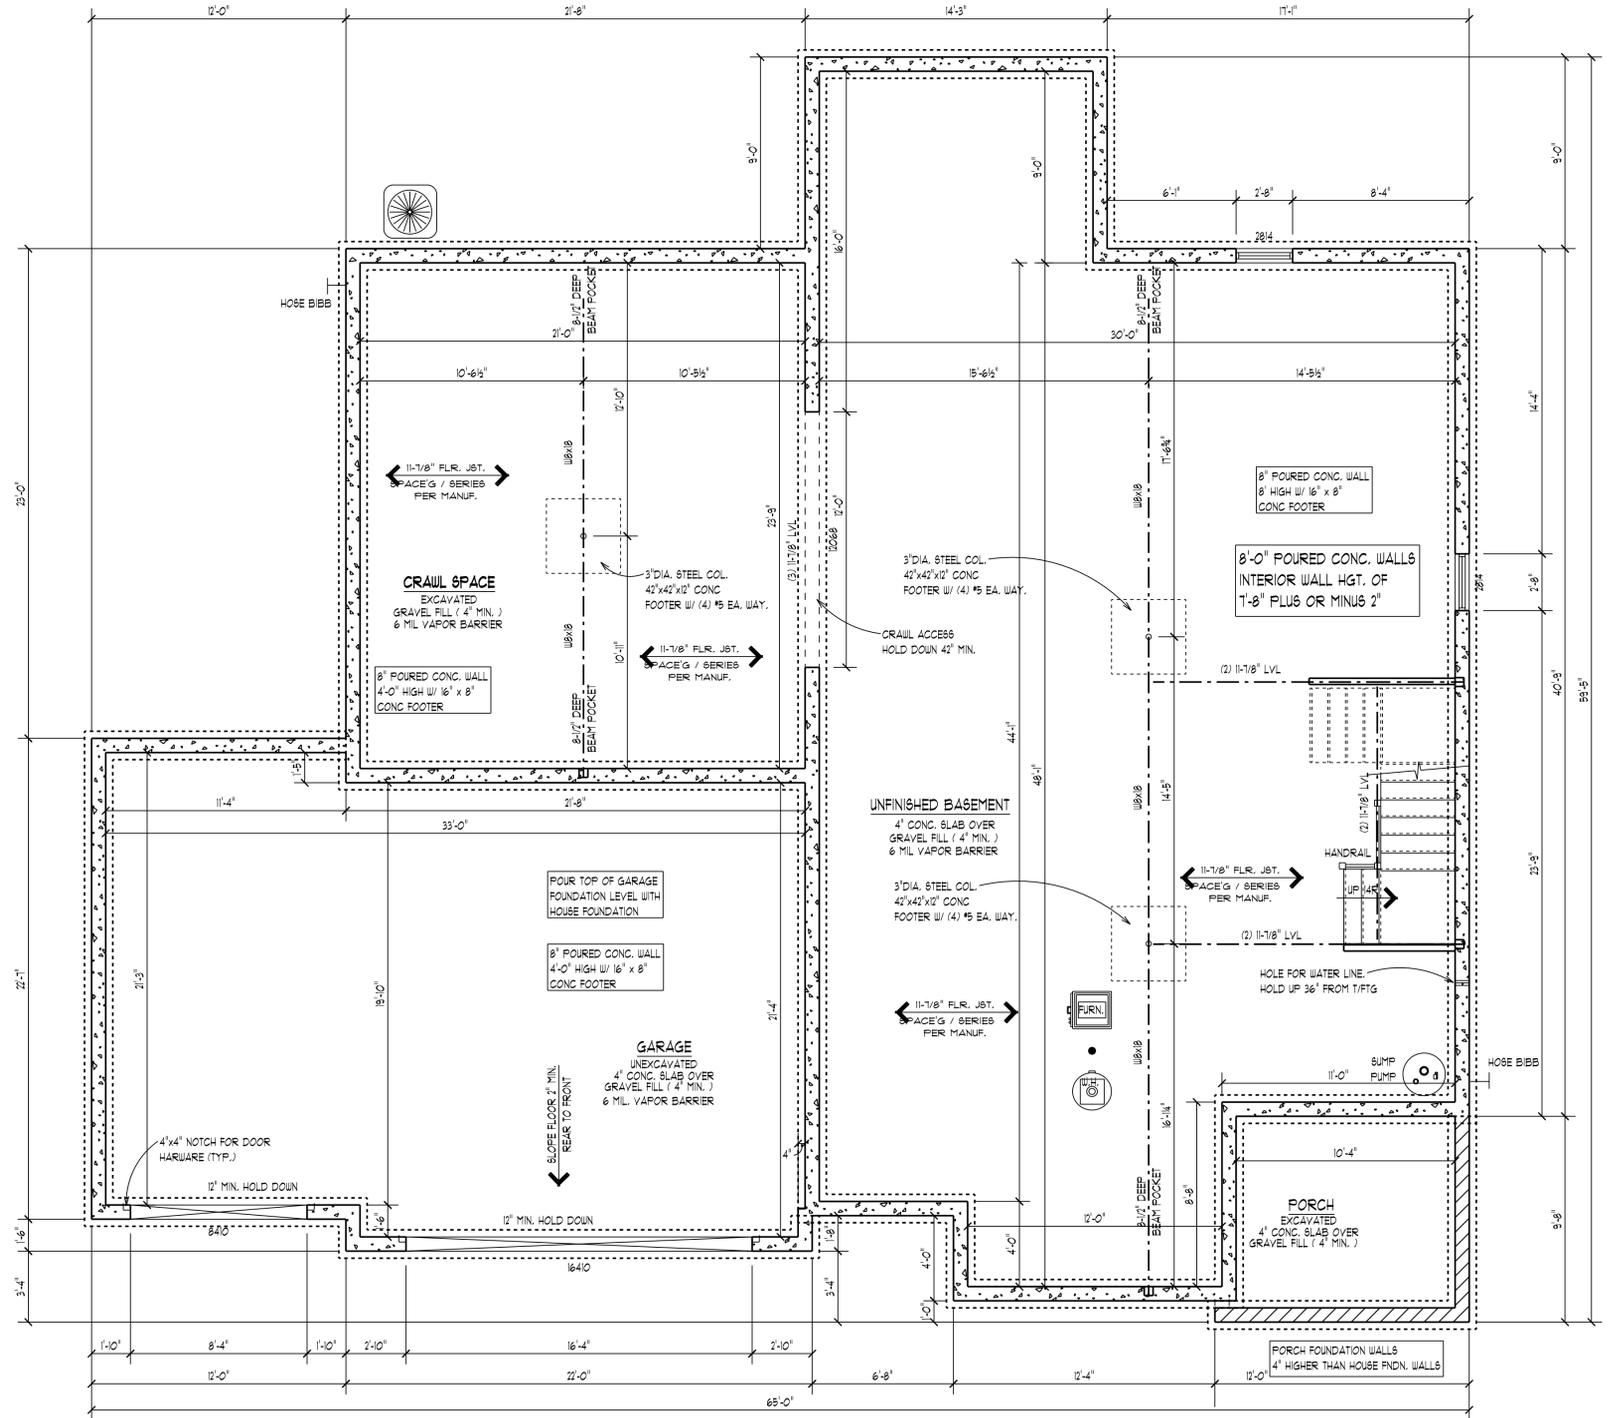


FOUNDATION PLAN
1553 SQ FT

1/4" = 1'-0"

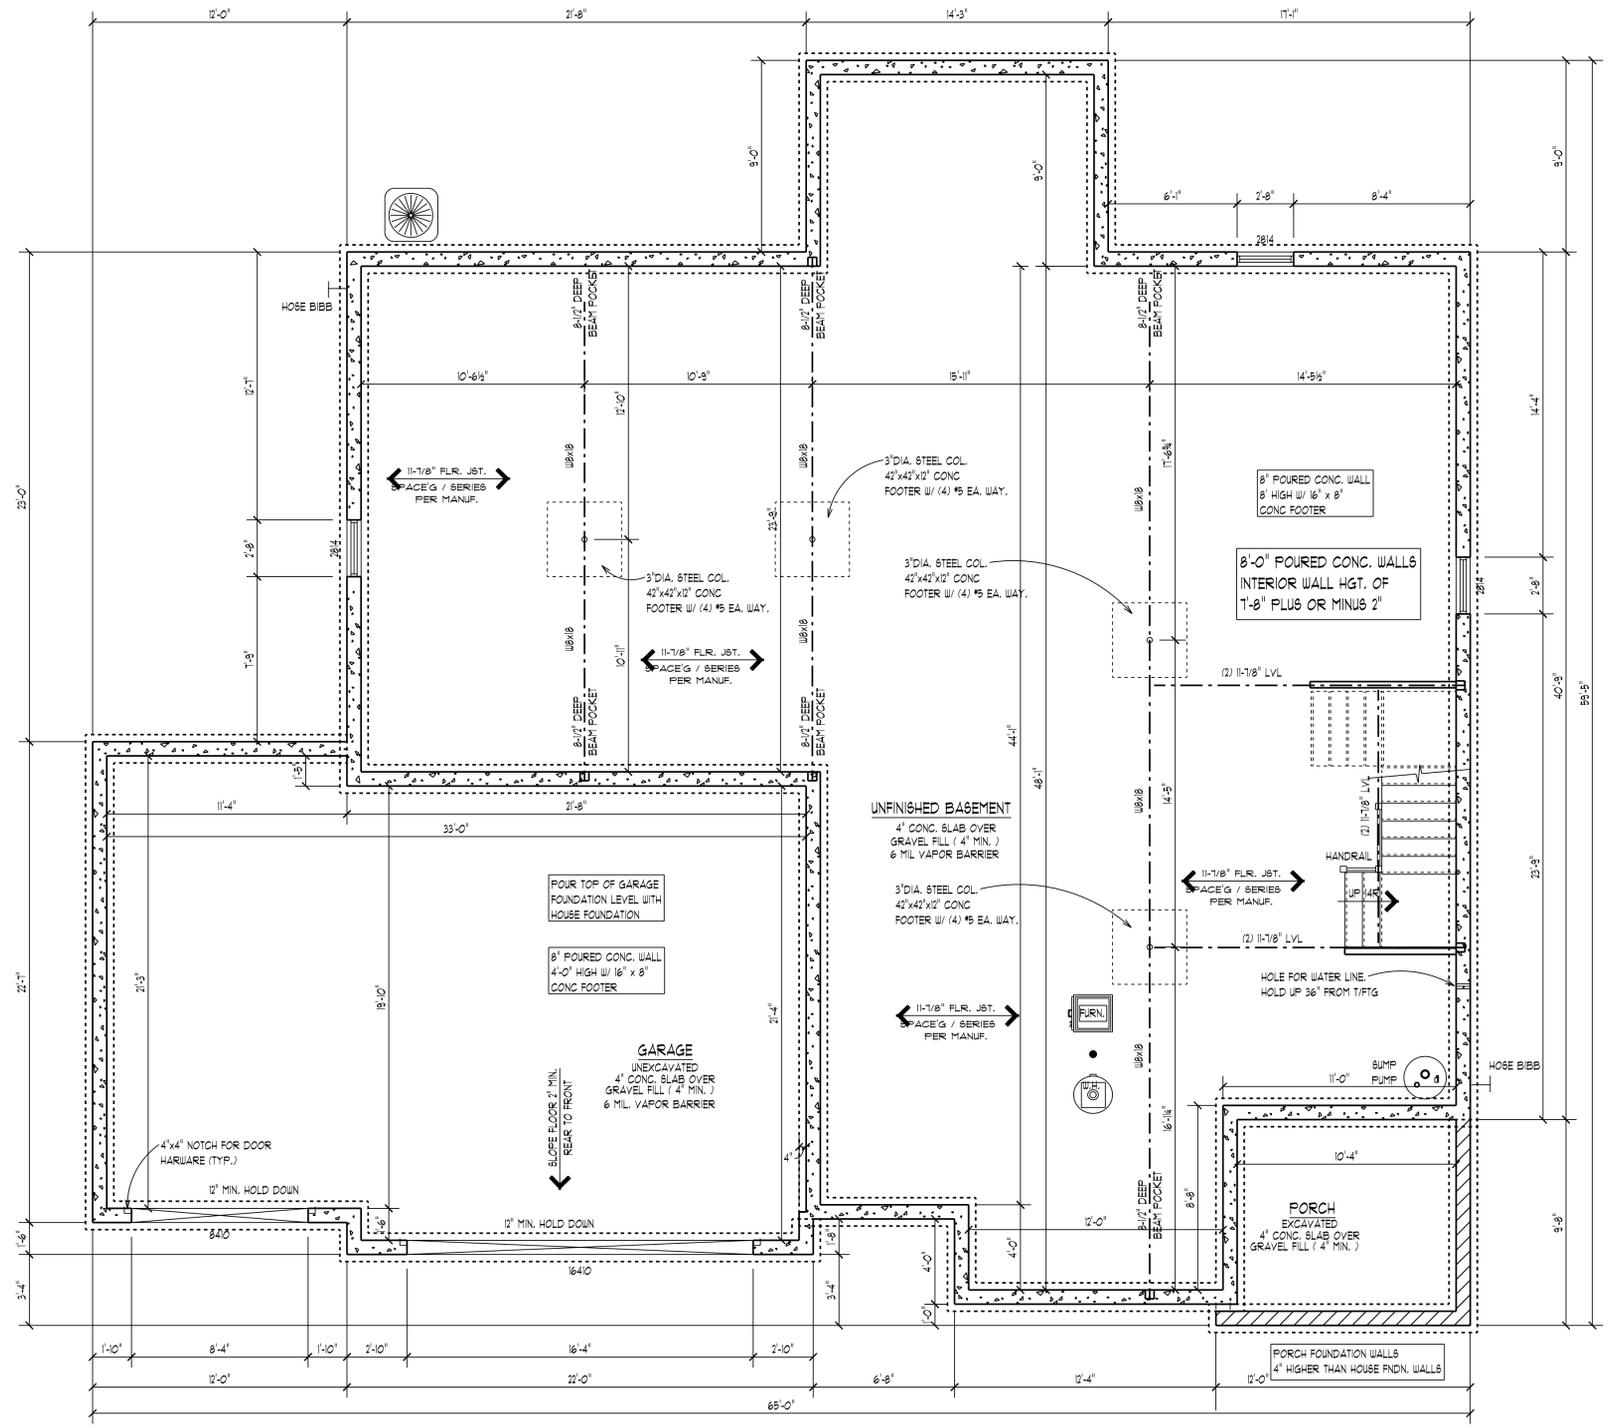


FULL BASEMENT (+544)
SCALE: 1/4" = 1'-0"

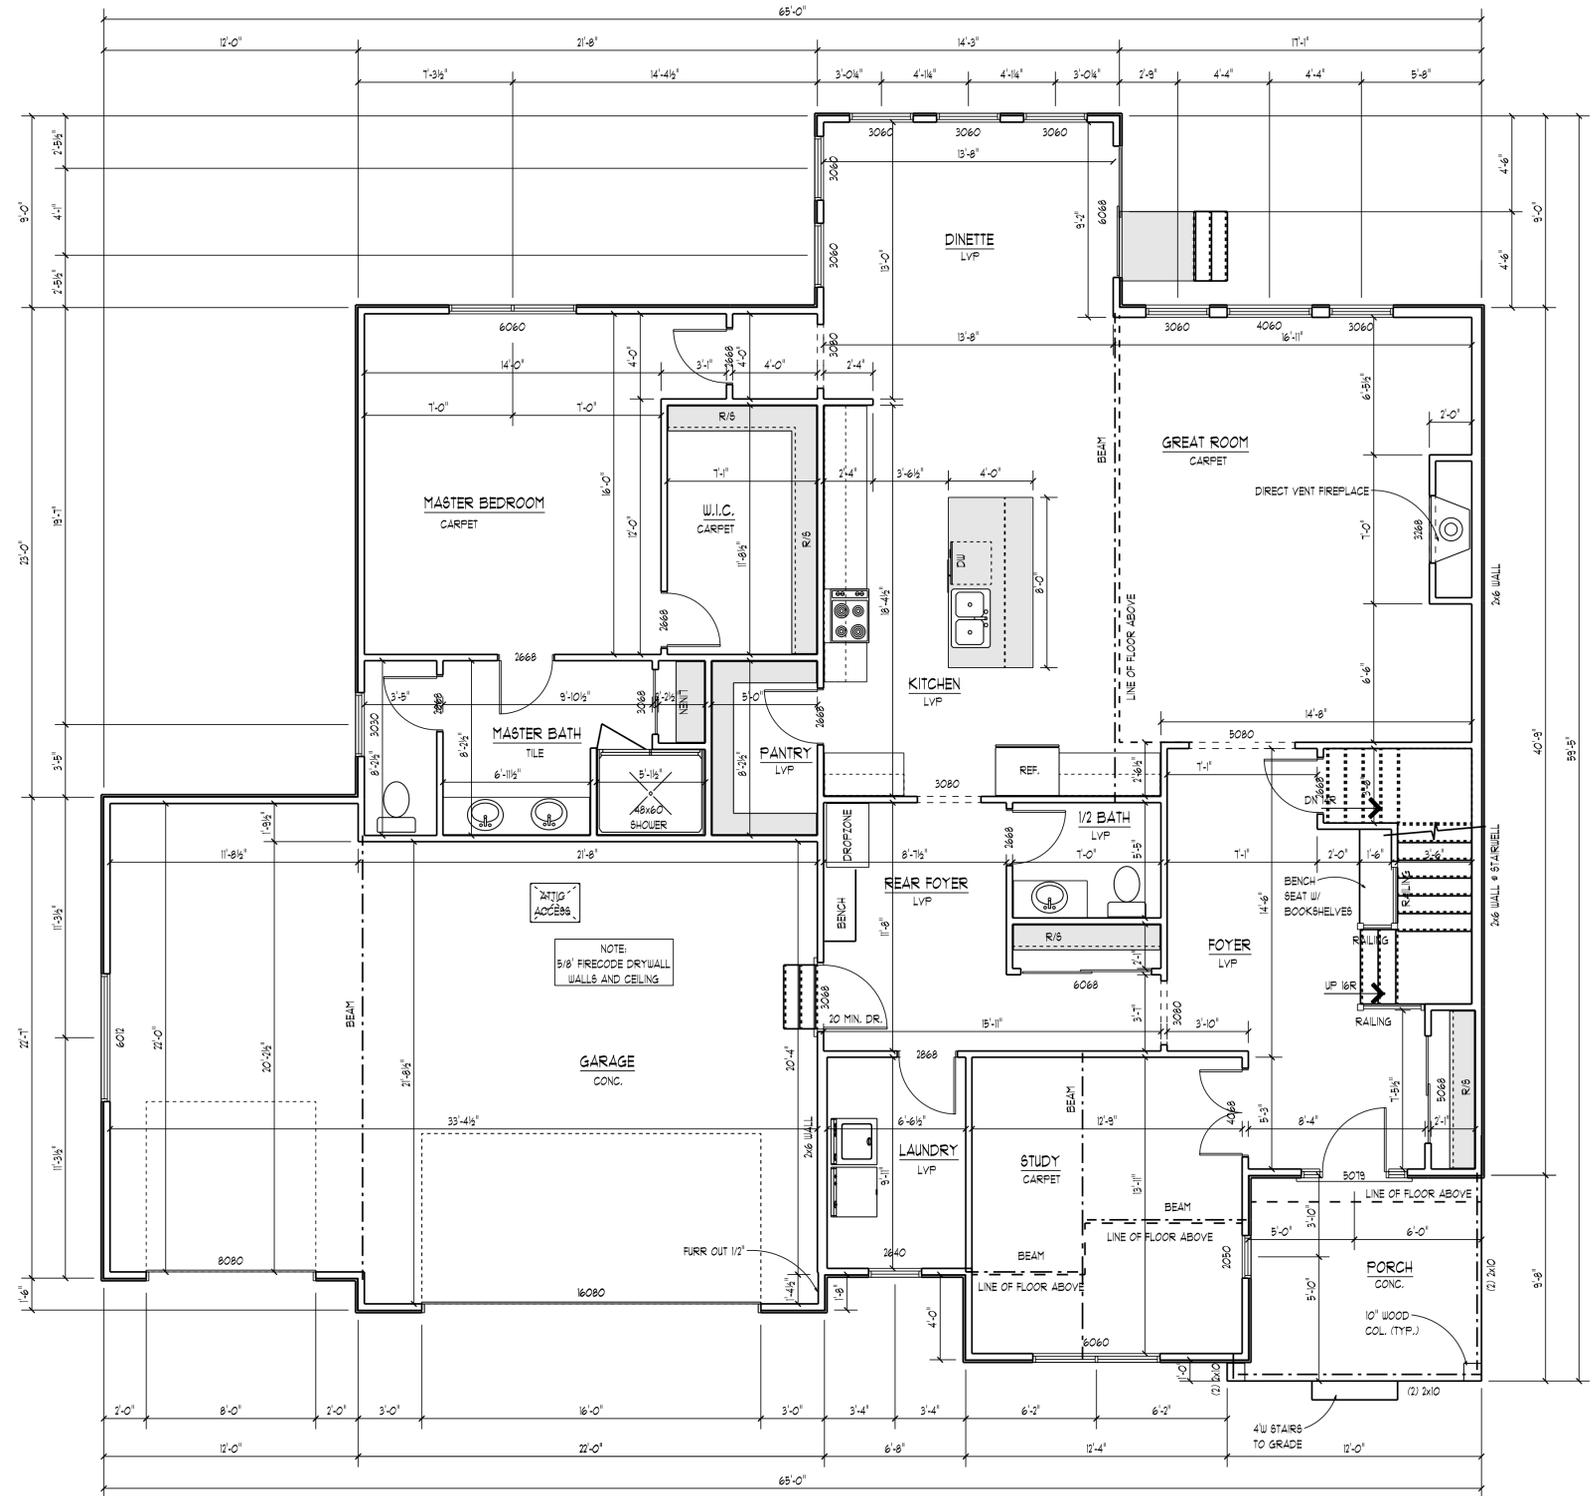

NOTE:
5/8" FIRECODE DRYWALL
WALLS AND CEILING

FIRST FLOOR PLAN
2098 SQ FT

1/4" = 1'-0"

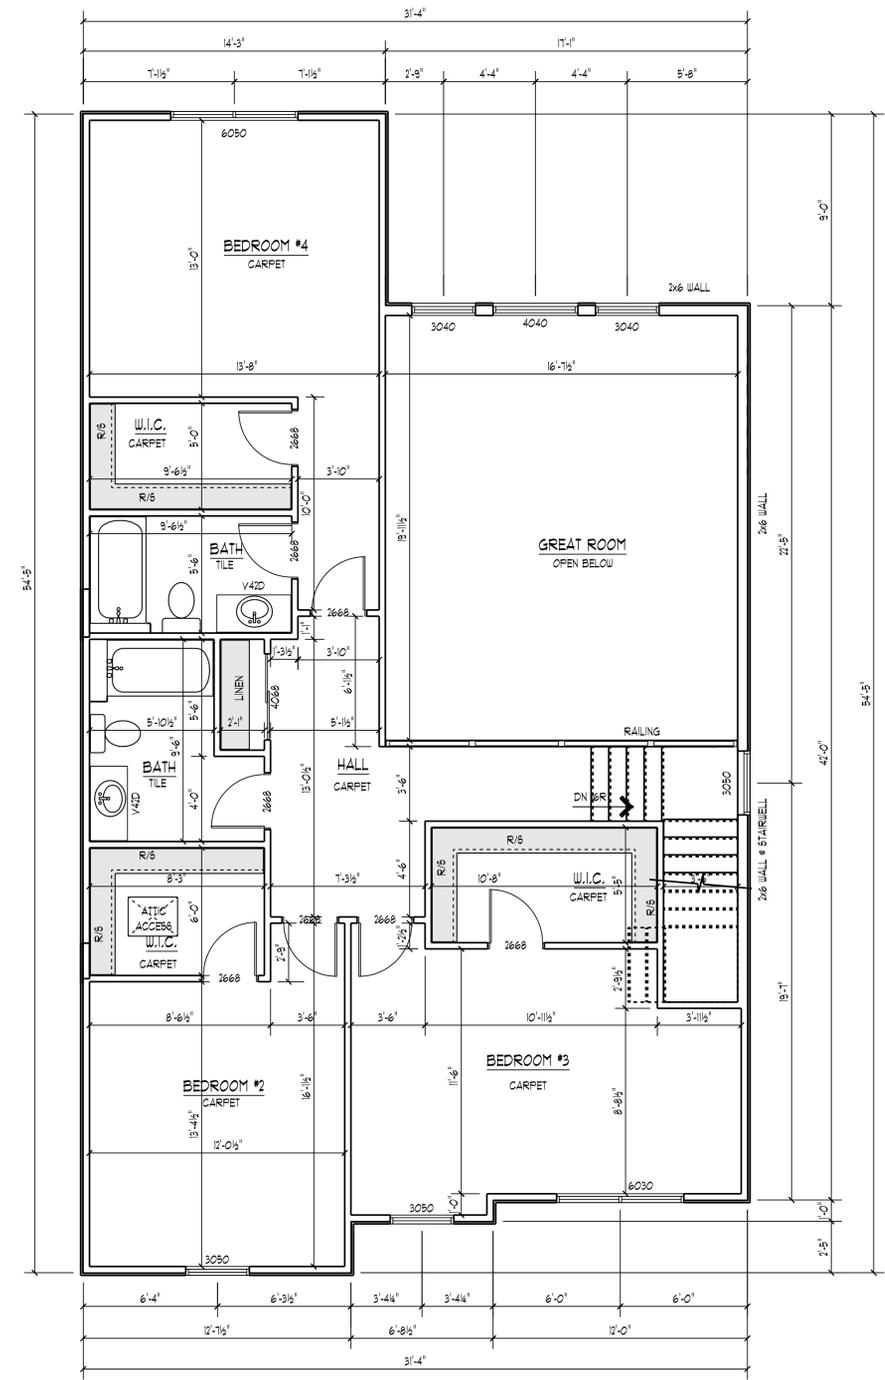

SECOND FLOOR PLAN

1111 SQ FT

1/4" = 1'-0"

MADISON SHINGLE
BASE PLAN




Virginia Homes
The Paragon Building Group, Ltd.
565 Metro Place South, Suite 220
Dublin, Ohio 43017
Phone: (614) 764-1953
www.virginiahomes.com


SCALE: AS NOTED ON DRAWING
VERSION: 1.26
DATE: 3/2/2026

ALL DRAWINGS AND MATERIALS ARE THE PROPERTY OF VIRGINIA HOMES. THE APPEARANCE HEREIN CONSTITUTE THE VIRGINIA HOMES. THE SAME MAY NOT BE REPRODUCED OR TRANSMITTED IN ANY FORM OR BY ANY MEANS, ELECTRONIC OR MECHANICAL, WITHOUT THE EXPRESS WRITTEN PERMISSION OF VIRGINIA HOMES, WHICH RETAINS THE COMMON LAW AND COPYRIGHT TO THIS MATERIAL.


MODEL: MADISON SHINGLE
LOT:
SUBDIVISION:

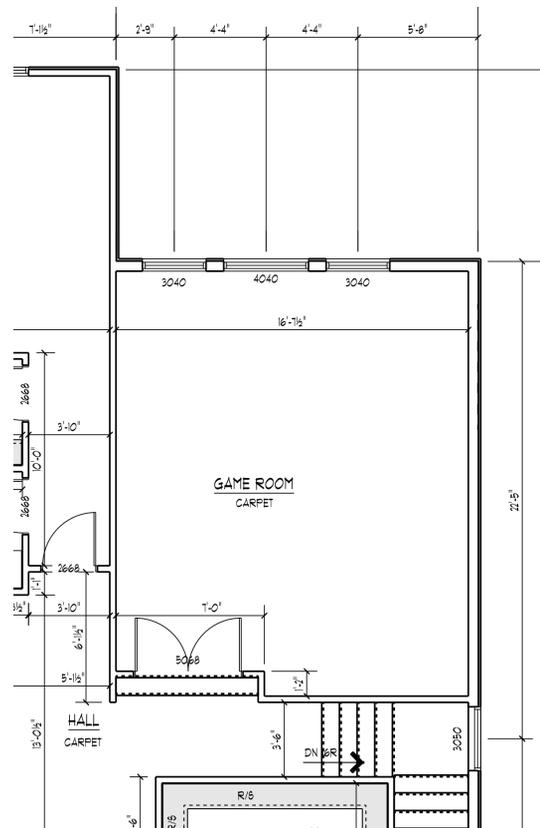


GAME ROOM (+329)
SCALE: 1/4" = 1'-0"

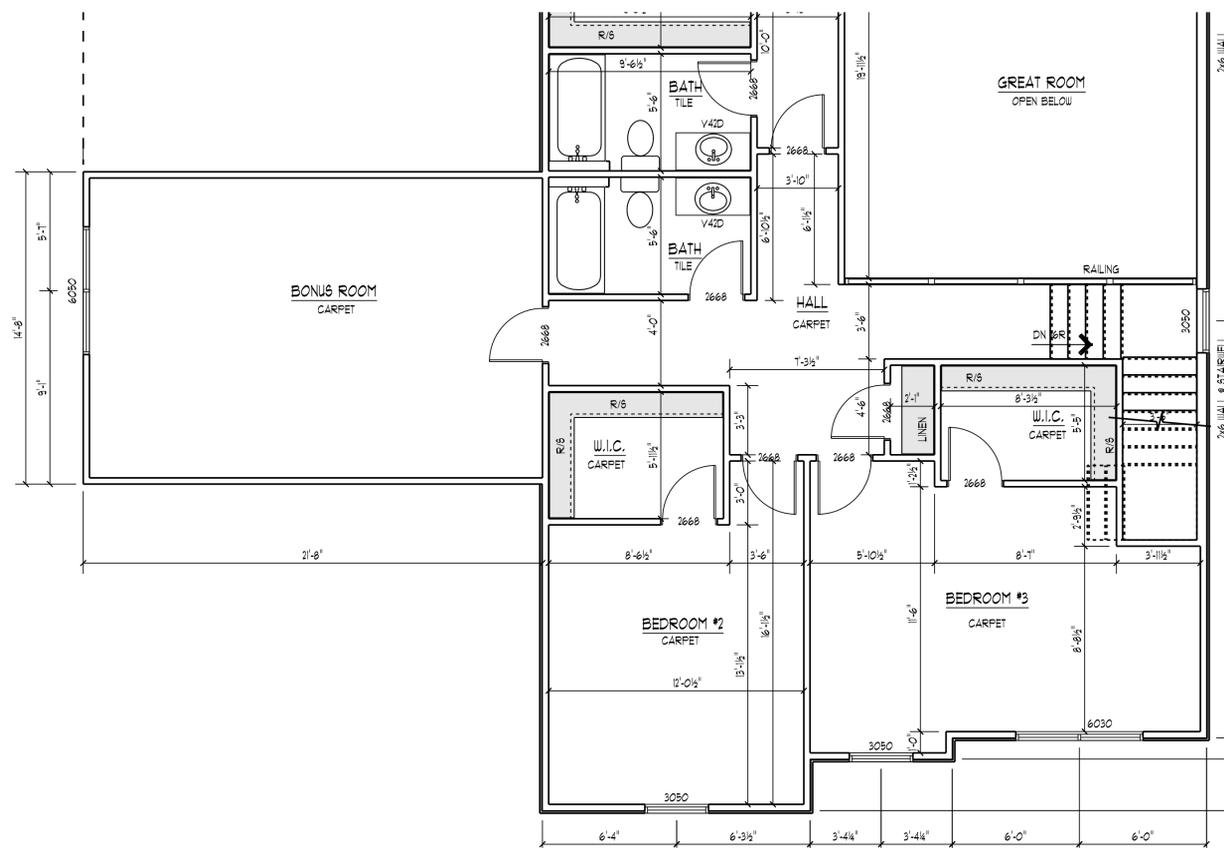

BONUS ROOM (+317)
SCALE: 1/4" = 1'-0"

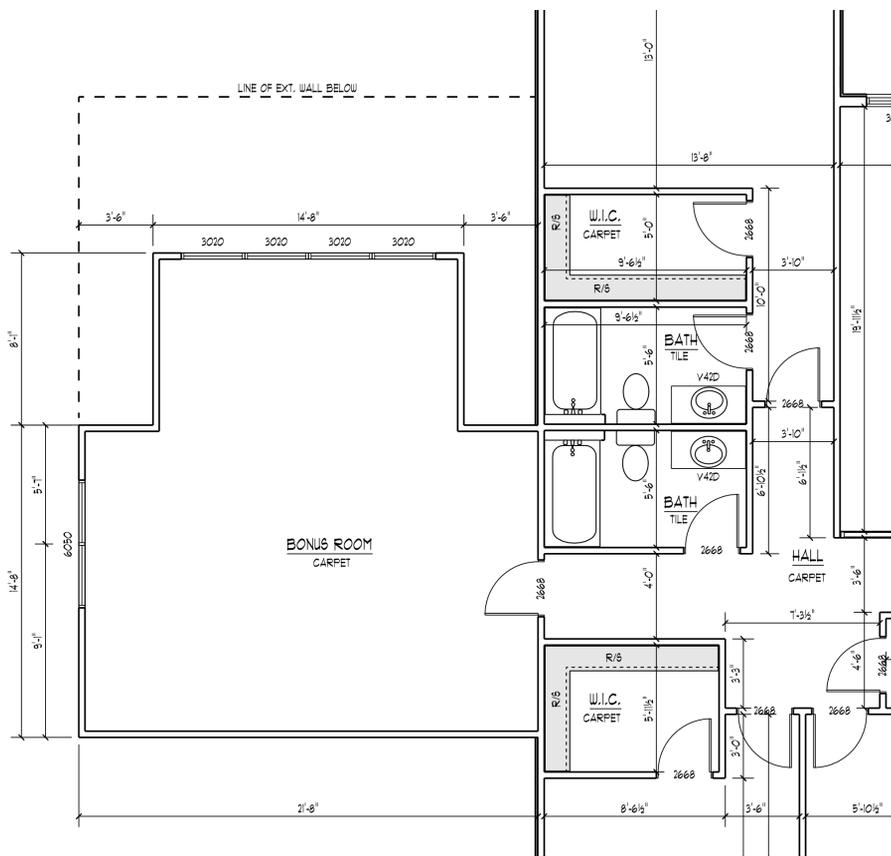

BONUS ROOM W/ DORMER (+436)
SCALE: 1/4" = 1'-0"

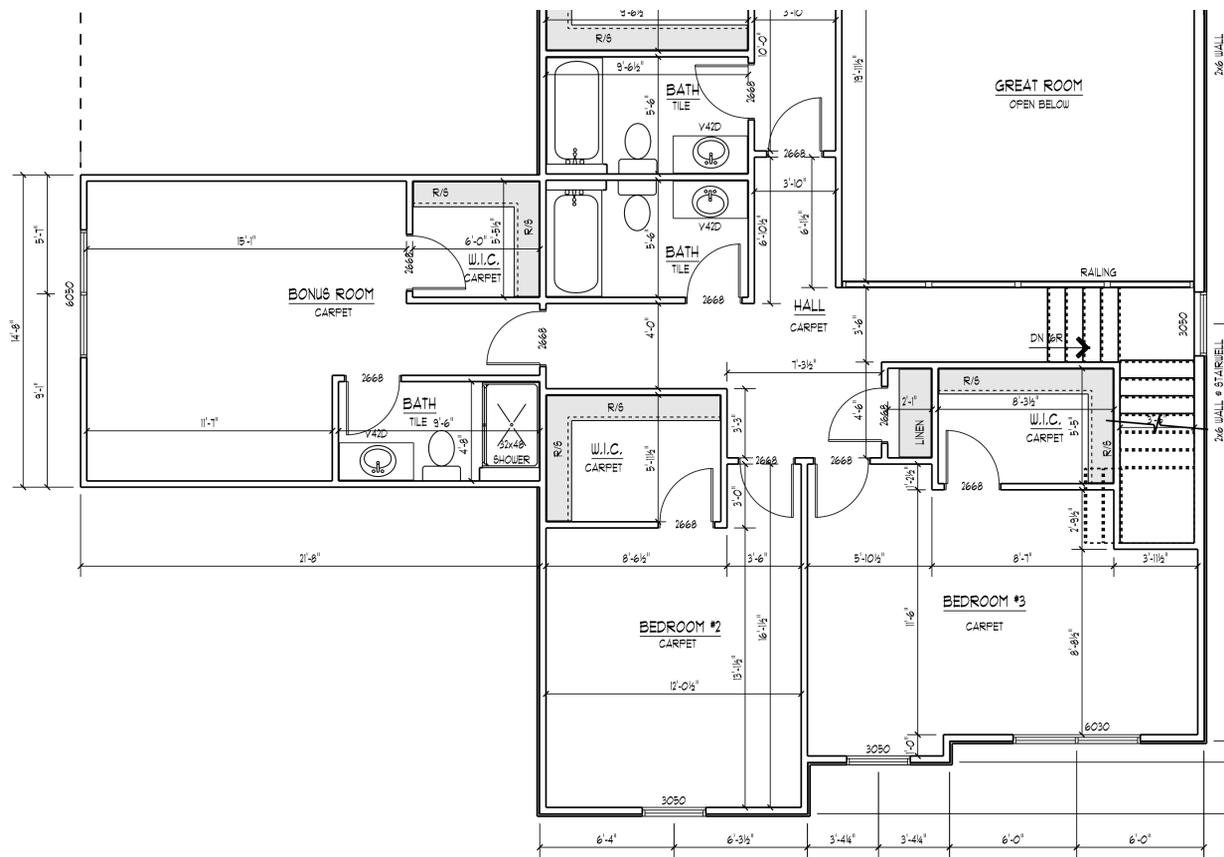

BONUS ROOM W/ CLOSET AND/OR BATH (+317)
SCALE: 1/4" = 1'-0"

COPYRIGHT 2026, VIRGINIA HOMES. ALL RIGHTS RESERVED. THE ORIGINAL AND UNPUBLISHED WORK OF VIRGINIA HOMES. ANY REPRODUCTION, COPIED, USED, DISCLOSED, OR CONSIDERED COPIED, WITHOUT THE WRITTEN CONSENT OF VIRGINIA HOMES IS STRICTLY PROHIBITED. VIRGINIA HOMES IS NOT RESPONSIBLE FOR ANY REPRODUCTION OR USE OF THIS MATERIAL WITHOUT THE WRITTEN CONSENT OF VIRGINIA HOMES.