



RIGHT ELEVATION

1/8" = 1'-0"



REAR ELEVATION

1/8" = 1'-0"



LEFT ELEVATION

1/8" = 1'-0"



FRONT ELEVATION

Andover - Farmhouse


1/4" = 1'-0"



FRONT ELEVATION


Andover - Farmhouse

1/4" = 1'-0"

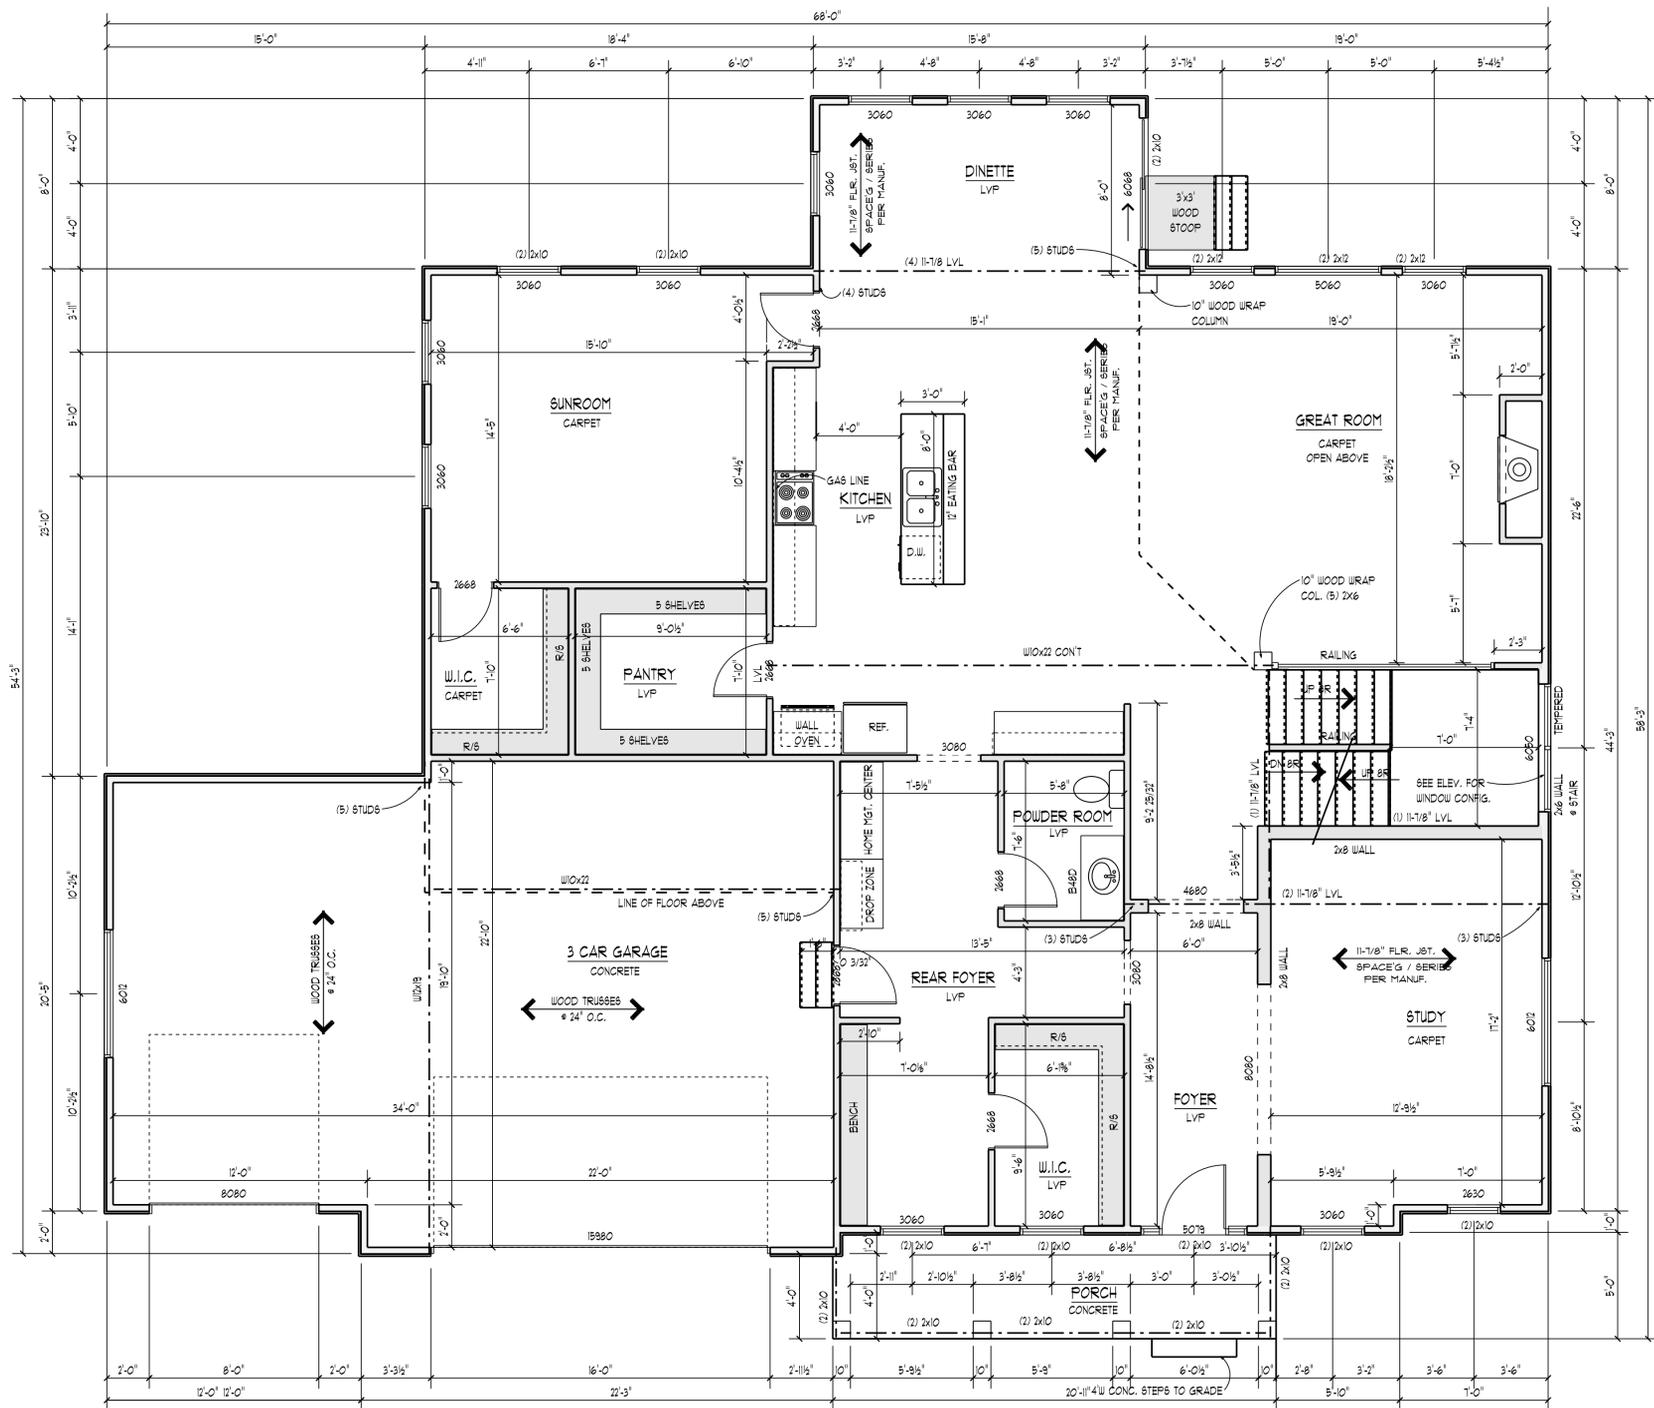


FIRST FLOOR PLAN
(2109 SF)


1/4" = 1'-0"

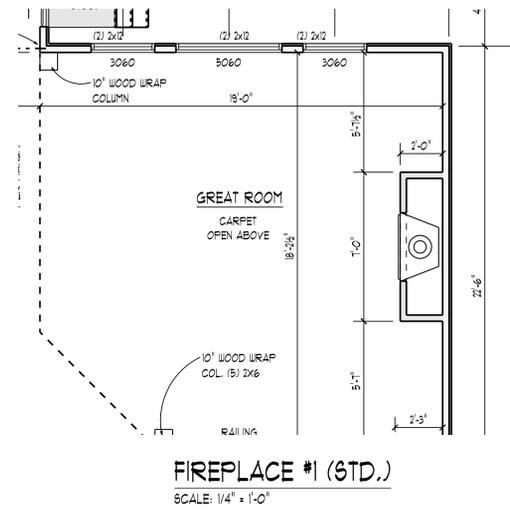


FIREPLACE #1 (STD.)
SCALE: 1/4" = 1'-0"

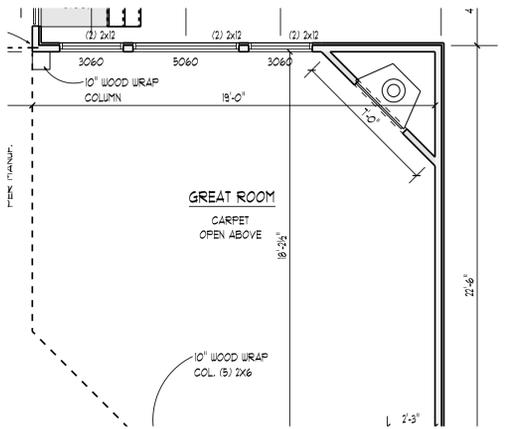


FIREPLACE #2
SCALE: 1/4" = 1'-0"

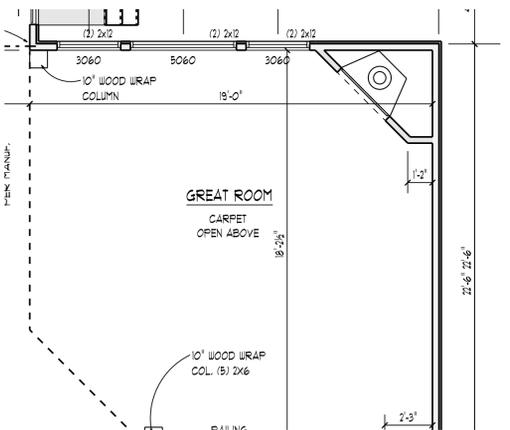


FIREPLACE #3
SCALE: 1/4" = 1'-0"

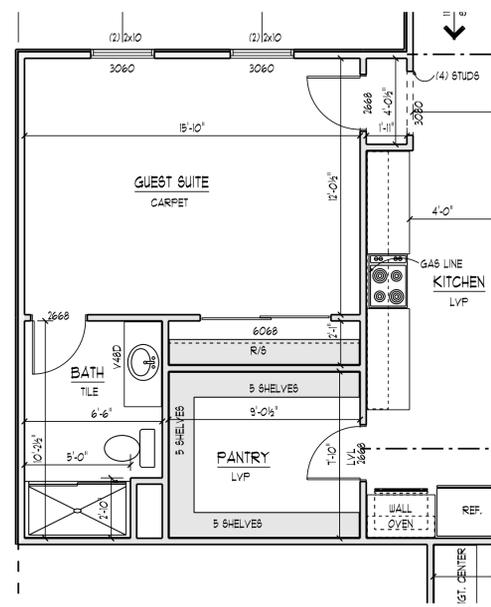


GUEST SUITE
SCALE: 1/4" = 1'-0"

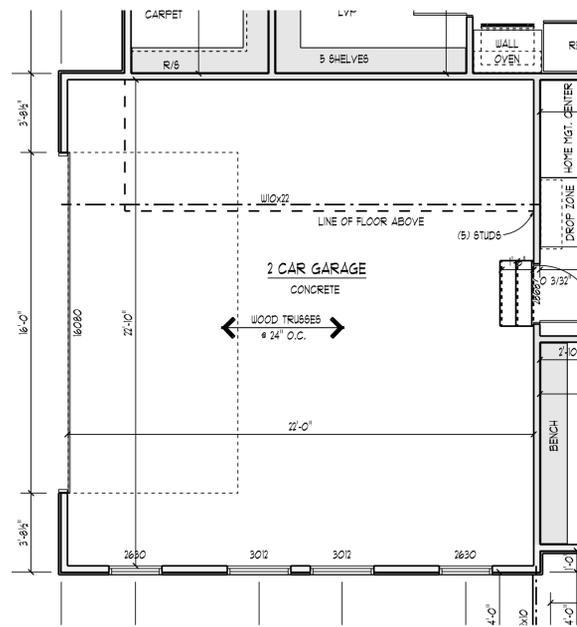


2-CAR SIDE LOAD (-215)
SCALE: 1/4" = 1'-0"

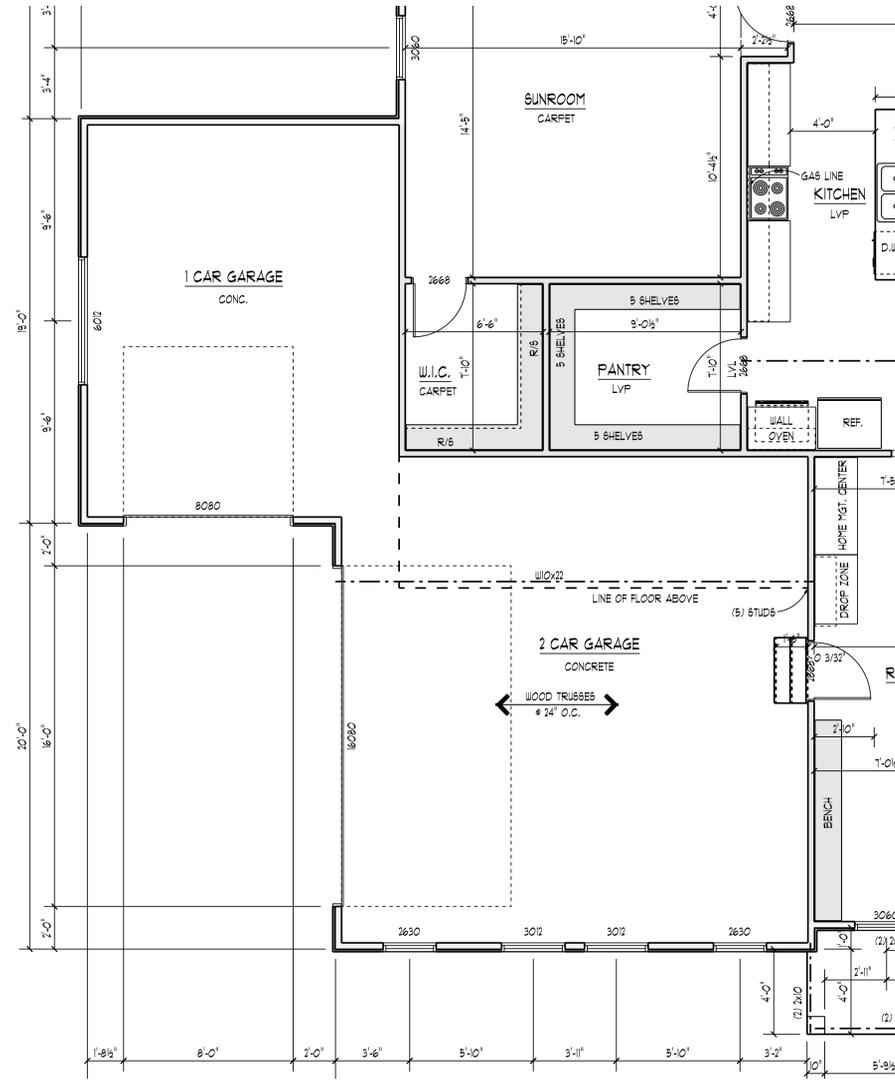


3-CAR TANDEM (+41)
SCALE: 1/4" = 1'-0"

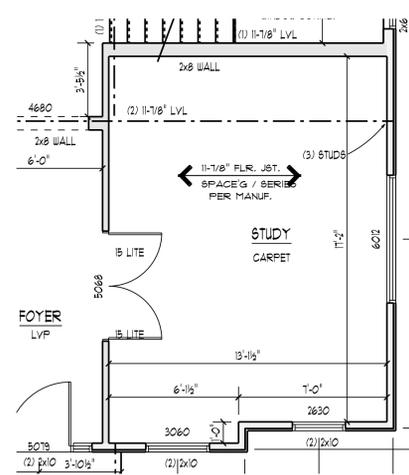


15 LITE STUDY DOORS
SCALE: 1/4" = 1'-0"

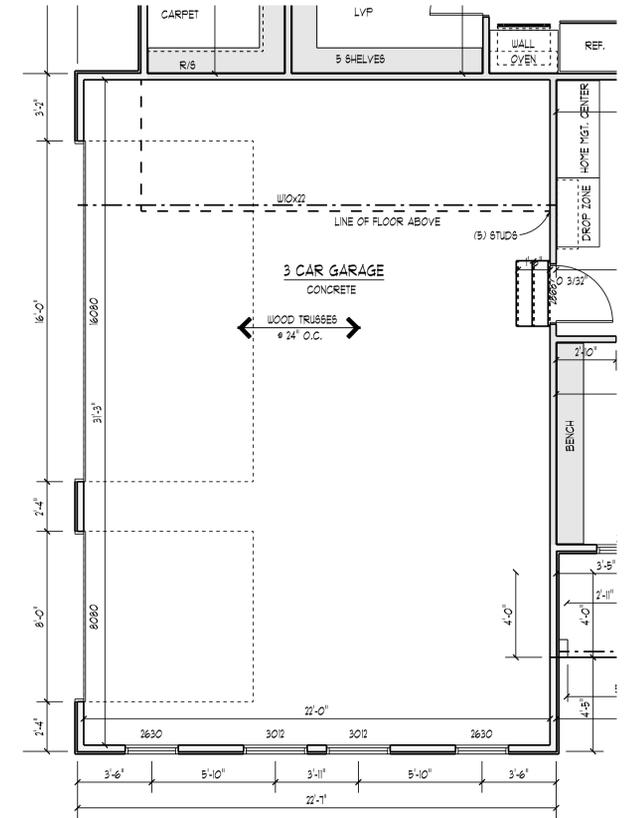


3-CAR SIDE LOAD
SCALE: 1/4" = 1'-0"

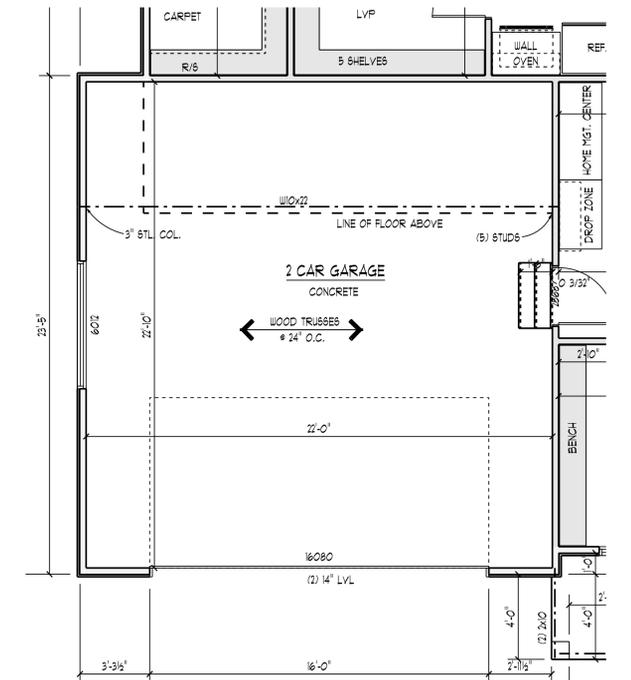


2-CAR FRONT LOAD (-215)
SCALE: 1/4" = 1'-0"

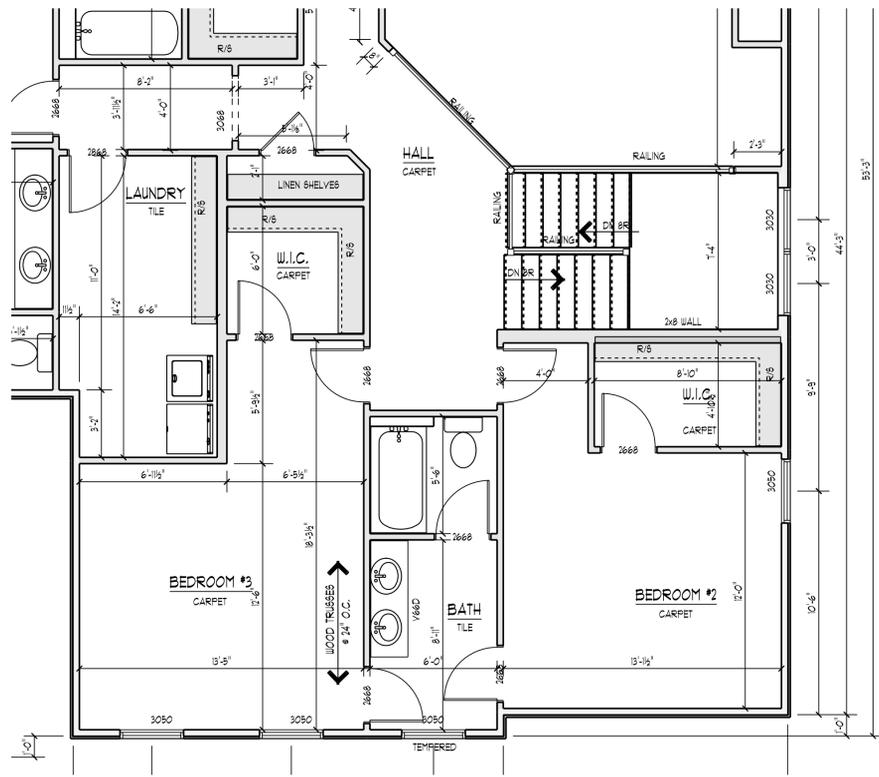


JACK & JILL BATH
SCALE: 1/4" = 1'-0"

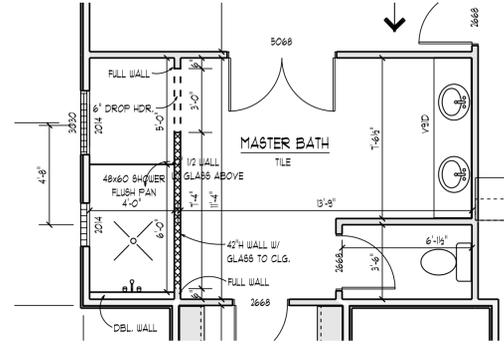


MASTER BATH WALK-IN SHOWER
SCALE: 1/4" = 1'-0"

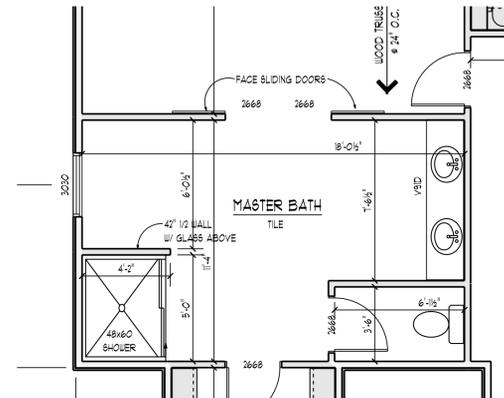


MASTER BATH BARN DOORS
SCALE: 1/4" = 1'-0"

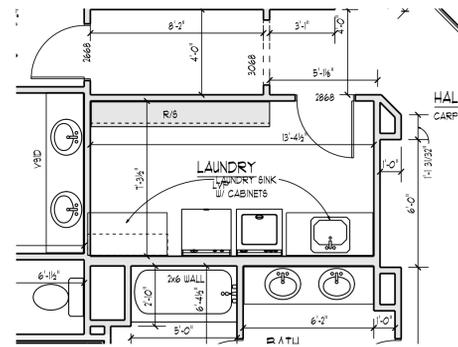

LAUNDRY SINK & CABINETS
SCALE: 1/4" = 1'-0"

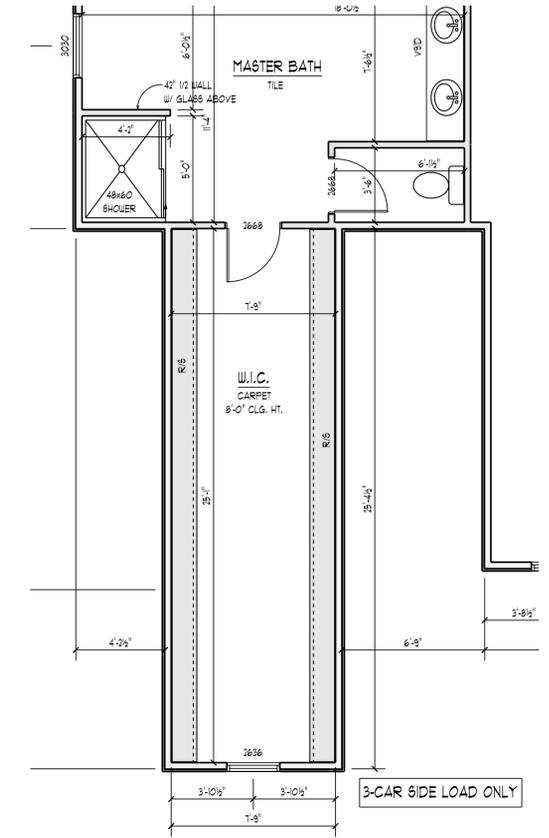

EXTENDED MASTER CLOSET (+T2)
SCALE: 1/4" = 1'-0"

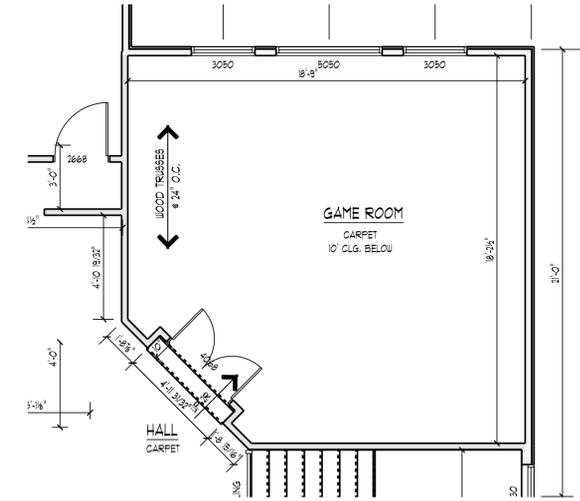

GAME ROOM (+323)
SCALE: 1/4" = 1'-0"